



COTTAGE AT 5 RYECROFT, BDL6 1DH.

PROPOSED FLOOR PLANS

GROUND FLOOR

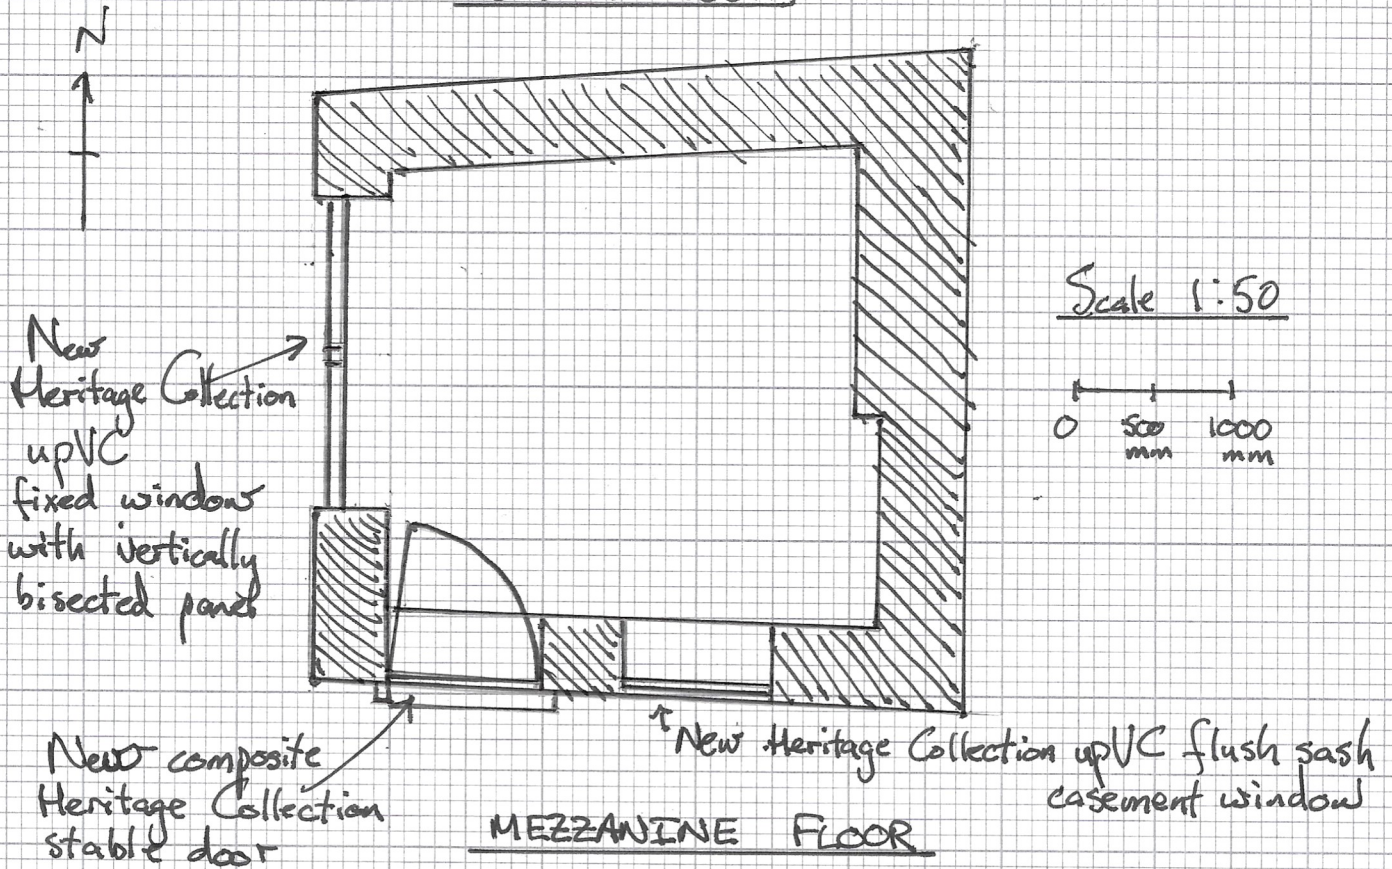

MEZZANINE FLOOR

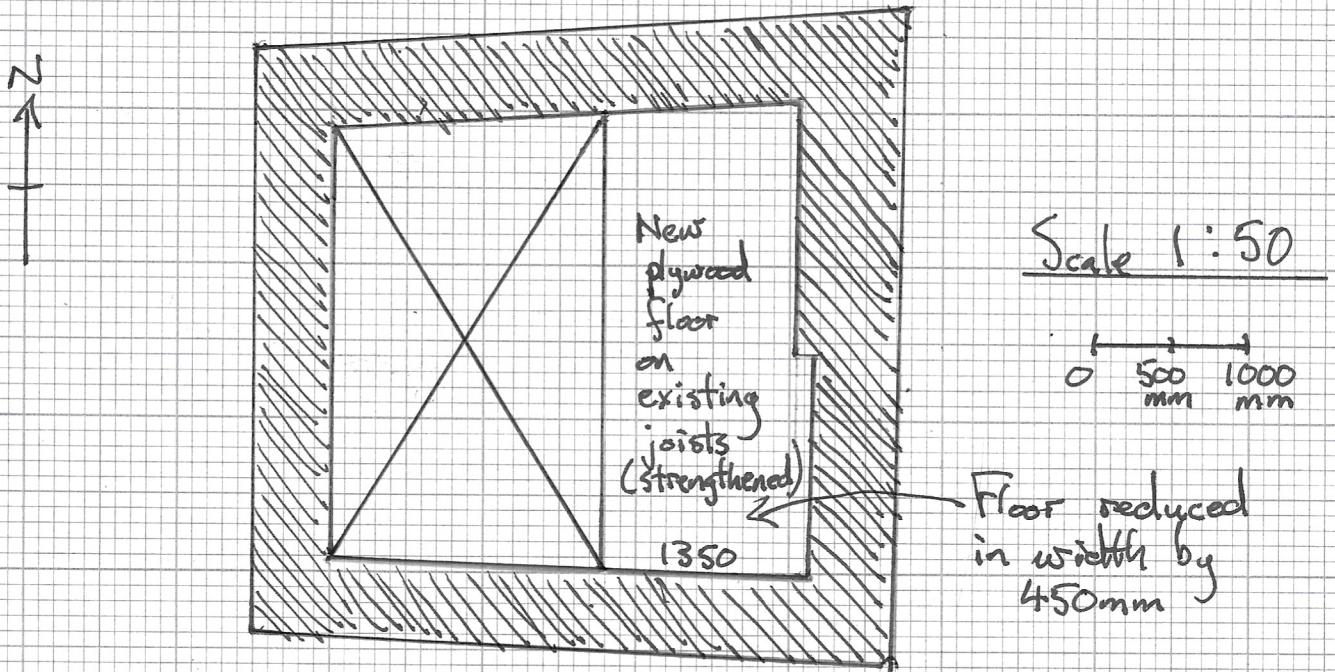

Paper size: A4