


P :: PROPOSED FRONT ELEVATION  
3

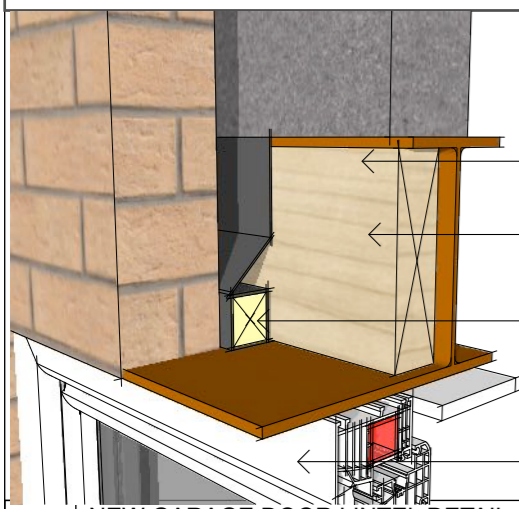

UNIVERSAL STEEL BEAM WITH FLANGE WELDED TO TAKE BOTH MASONRY LEAFS, 150MM MIN END BEARING

TIMBER PACKER TIGHTLY PACKED BETWEEN UKB


ROCKWOOL TCB INSULATED CAVITY CLOSER ( or equivalent) AROUND FULL OPENING WITH CAVITY TRAY DPC FIXED THROUGH TO INNER LEAF AND TAKEN DOWN OVER CAVITY CLOSER

DOOR SECTION

10 NEW GARAGE DOOR LINTEL DETAIL

Scale: NTS

WEEP VENT TO EXTERNAL MASONRY AT EACH END OF MASONRY

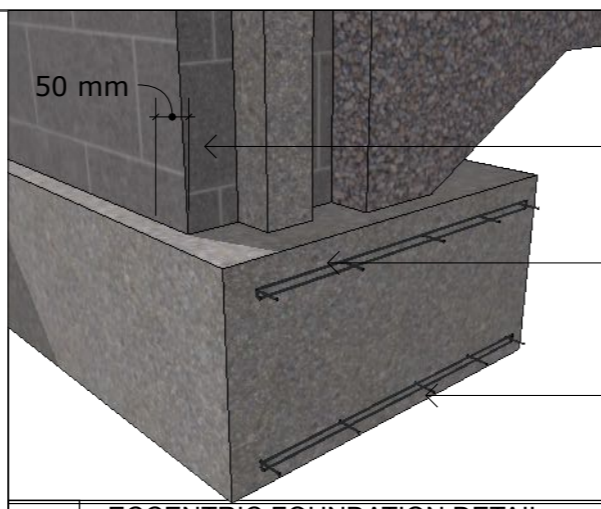

EXTERNAL BLOCKWORK

WEAK FILL CONCRETE TO GROUND LEVEL

750 X 400 STRIP FOUNDATION REINFORCED TOP AND BOTTOM WITH A252 MESH WITH A MIN 50MM COVER

11 ECCENTRIC FOUNDATION DETAIL

Scale: NTS

12

PROPOSED GARAGE FOR  
MR. M. McLANACHAN  
170 BALMALLOCH ROAD  
KILSYTH  
G65 9PJ

NOTE: THESE DRAWINGS IN FULL ARE TO BE USED FOR THE PURPOSE OF OBTAINMENT OF LOCAL AUTHORITY APPROVALS I.E. PLANNING PERMISSION AND BUILDING WARRANTS ONLY WHERE APPLICABLE AND TO BE USED FOR GUIDANCE ONLY. IT IS THE CONTRACTORS RESPONSIBILITY FOR FINAL MEASUREMENTS OF ALL NECESSARY SIZES AND RESPONSIBILITY FOR CORRECTNESS AND COMPLETENESS OF HIS OWN MEASUREMENTS NOT WITHSTANDING THE APPROVAL OF THE DESIGNER AND OR BUILDING STANDARDS SURVEYOR.

LEVELS AND SPECIFICATIONS ARE TO BE VERIFIED PRIOR TO COMMENCEMENT OF WORKS AND PURCHASING OF GOODS. DRAWINGS HAVE BEEN DONE IN ACCORDANCE WITH SITE SURVEY. NO RESPONSIBILITY SHALL BE HELD FOR GAS, WATER SUPPLY AND DISCHARGE SERVICES WHICH ARE WITHIN FOOTPRINT OF PROPOSED WORKS AND ANY SPECIALIST FOUNDATIONS REQUIREMENTS, LEVELS AND MEASUREMENTS TAKEN AND ALSO POSITIONING OF BOUNDARY LINES. IT IS THE CLIENTS RESPONSIBILITY TO ENSURE THAT BOUNDARY LINES NOTED ON DRAWINGS ARE CORRECT BEFORE WORK COMMENCEMENT DO NOT SCALE OFF DRAWINGS

revisions: