


PROPOSED VEHICLE ACCESS ELEVATION
1:50

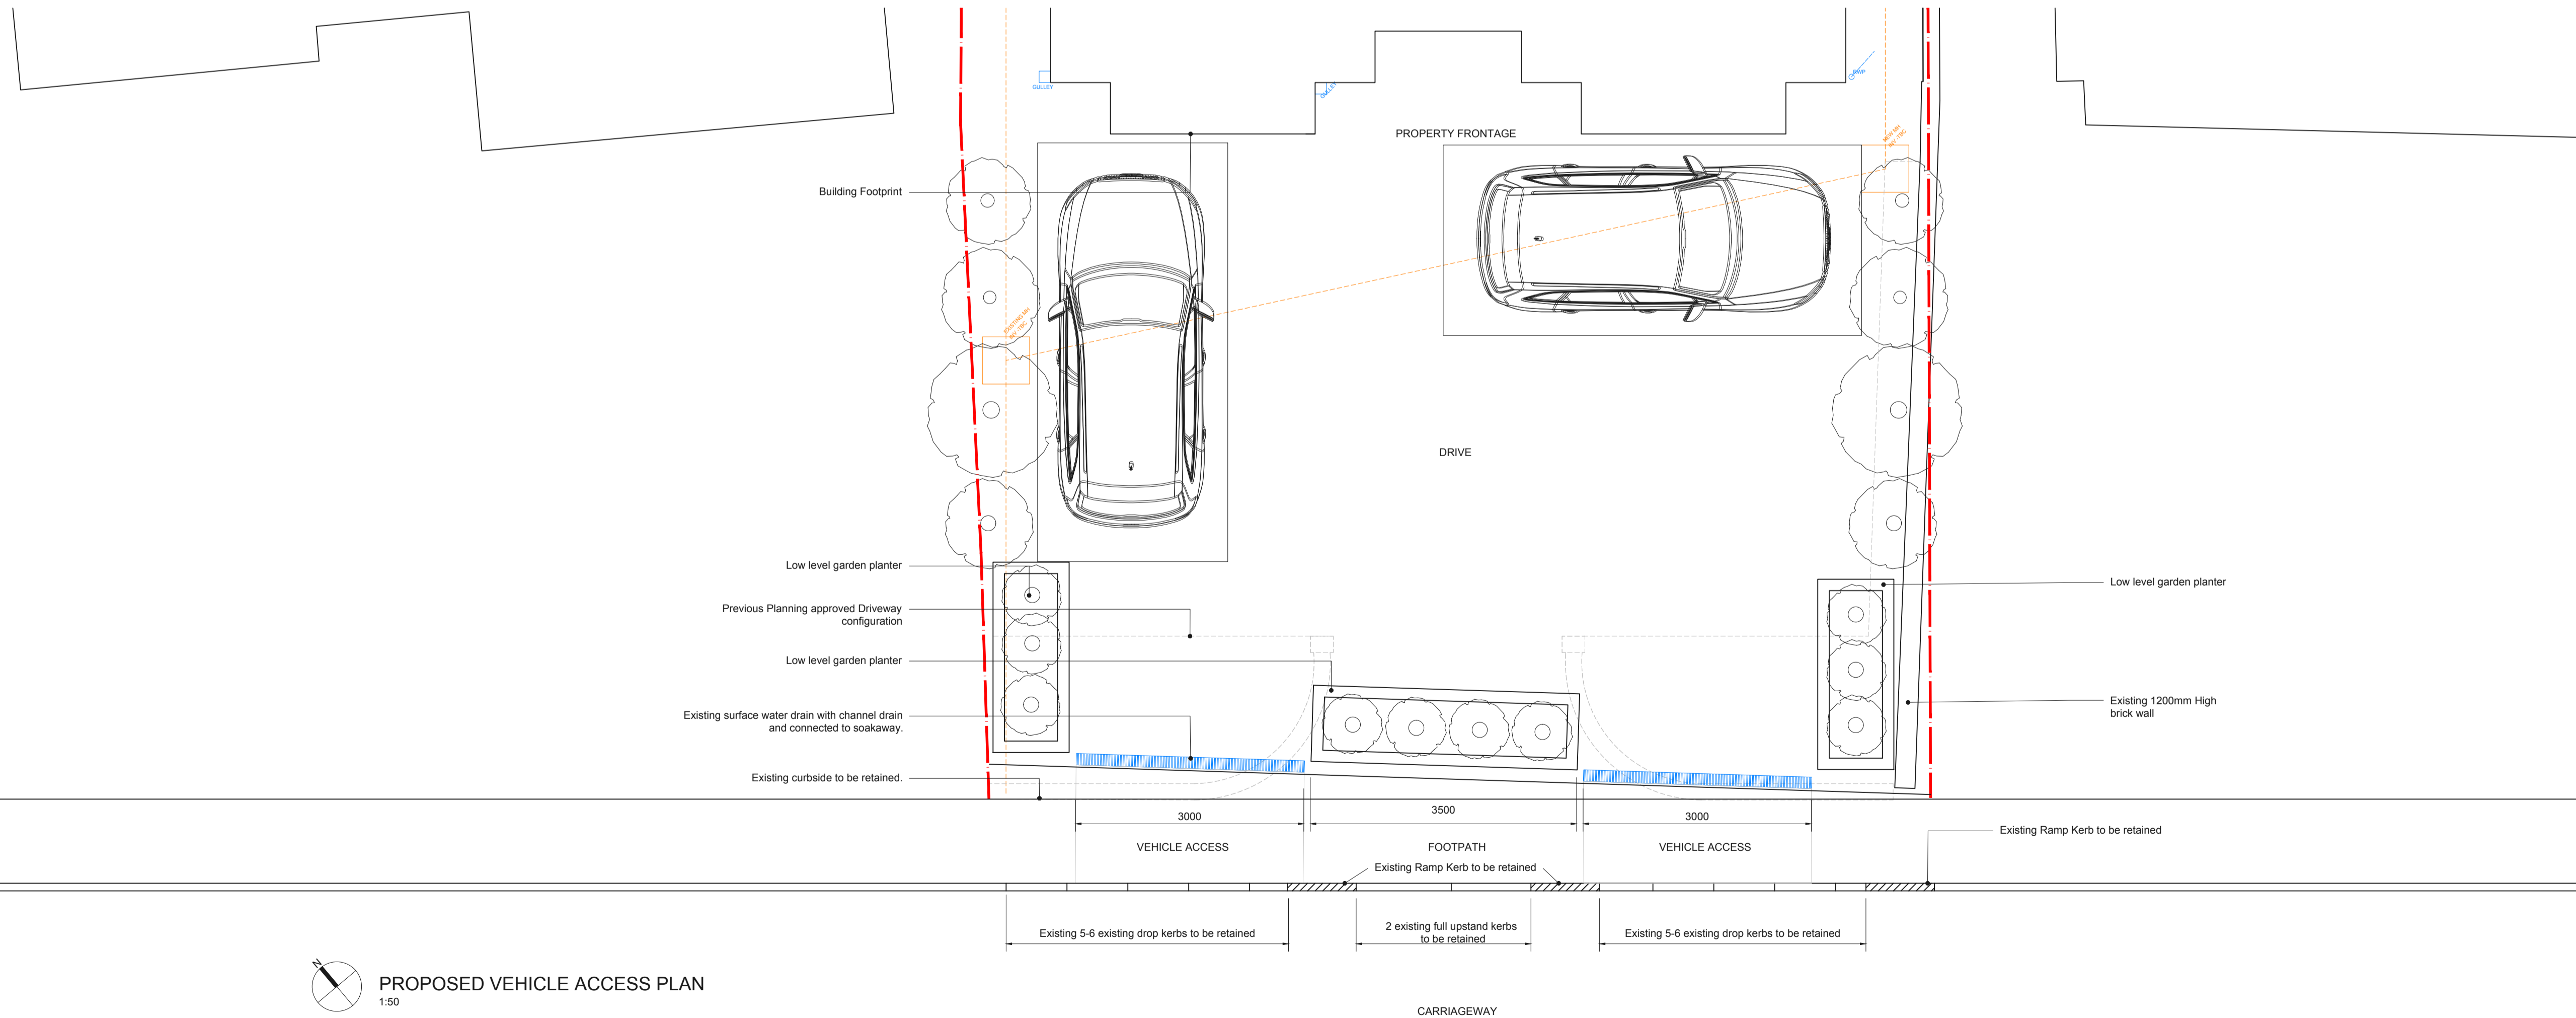

PROPOSED VEHICLE ACCESS PLAN
1:50

DO NOT SCALE FROM THIS DRAWING. ALL DIMENSIONS AND LEVELS TO BE CHECKED ON SITE.

REV	DESCRIPTION	DATE
P3	General updates	24.03.22
P2	General updates	24.03.22
P1	Low level planter shifted slightly	14.03.22
-	FIRST ISSUE	08.03.22

NOTE:
Method Studio London Ltd retain copyright of this design, scheme and ownership of all drawings. Reproduction is permitted only with written authority.
These drawings are subject to Planning and Building Regulations Approval and all other permissions required by the Local Authority prior to commencing building work. Works started without these consents are at your own risk.
All drawings should be read in conjunction with any third party consultants drawings and specification.
Do not scale from this drawing. All dimensions, levels and existing structure must be verified on site prior to commencement. Any omissions or inaccuracies are to be reported and clarified with Method Studio and the client immediately for modification. These drawings are intended as graphic information only. Due to the age of the premises, non exposure of the structure, occupancy, building methods & materials used, some assumptions have been made necessary.
Before building work commences it is the responsibility of the builder or owner to serve the relevant Party Wall Notices to all neighbors affected.

DRAWING NAME
PROPOSED VEHICULAR ACCESS

ADDRESS
Tectona, Ongar Road, Stondon Massey, Brentwood CM15 0EF

SCALE @ A1 1:50	FIRST ISSUED 03/22	DRAWING NO 0229BR 900	REV P3
---------------------------	------------------------------	---------------------------------	------------------

