



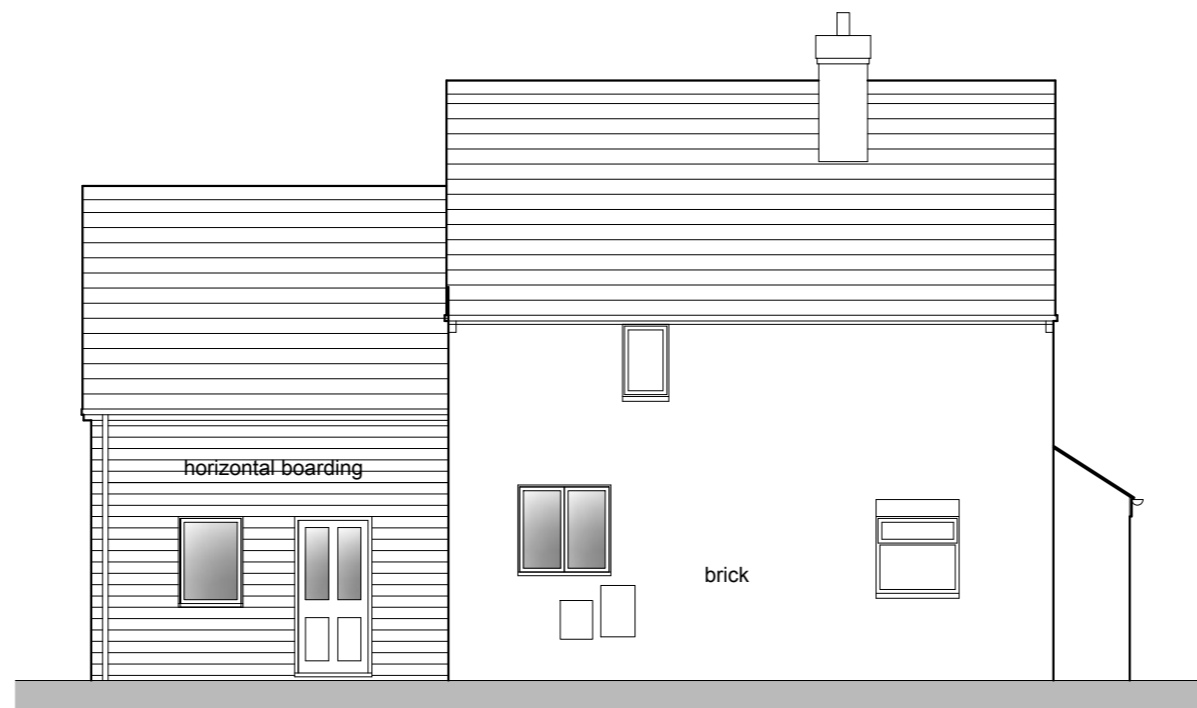


SOUTH WEST ELEVATION 1:100




NORTH EAST ELEVATION 1:100

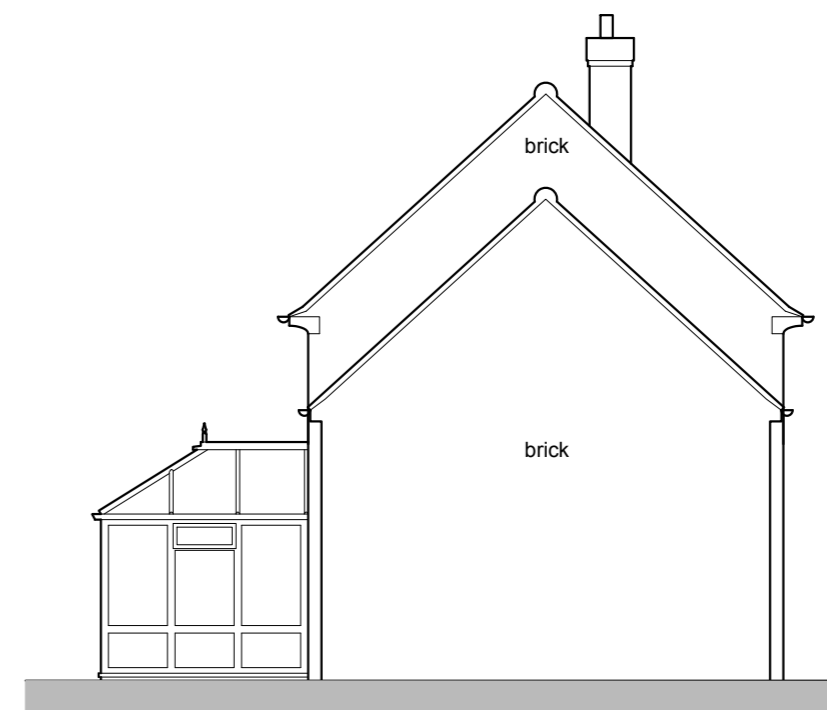


WEST ELEVATION 1:100

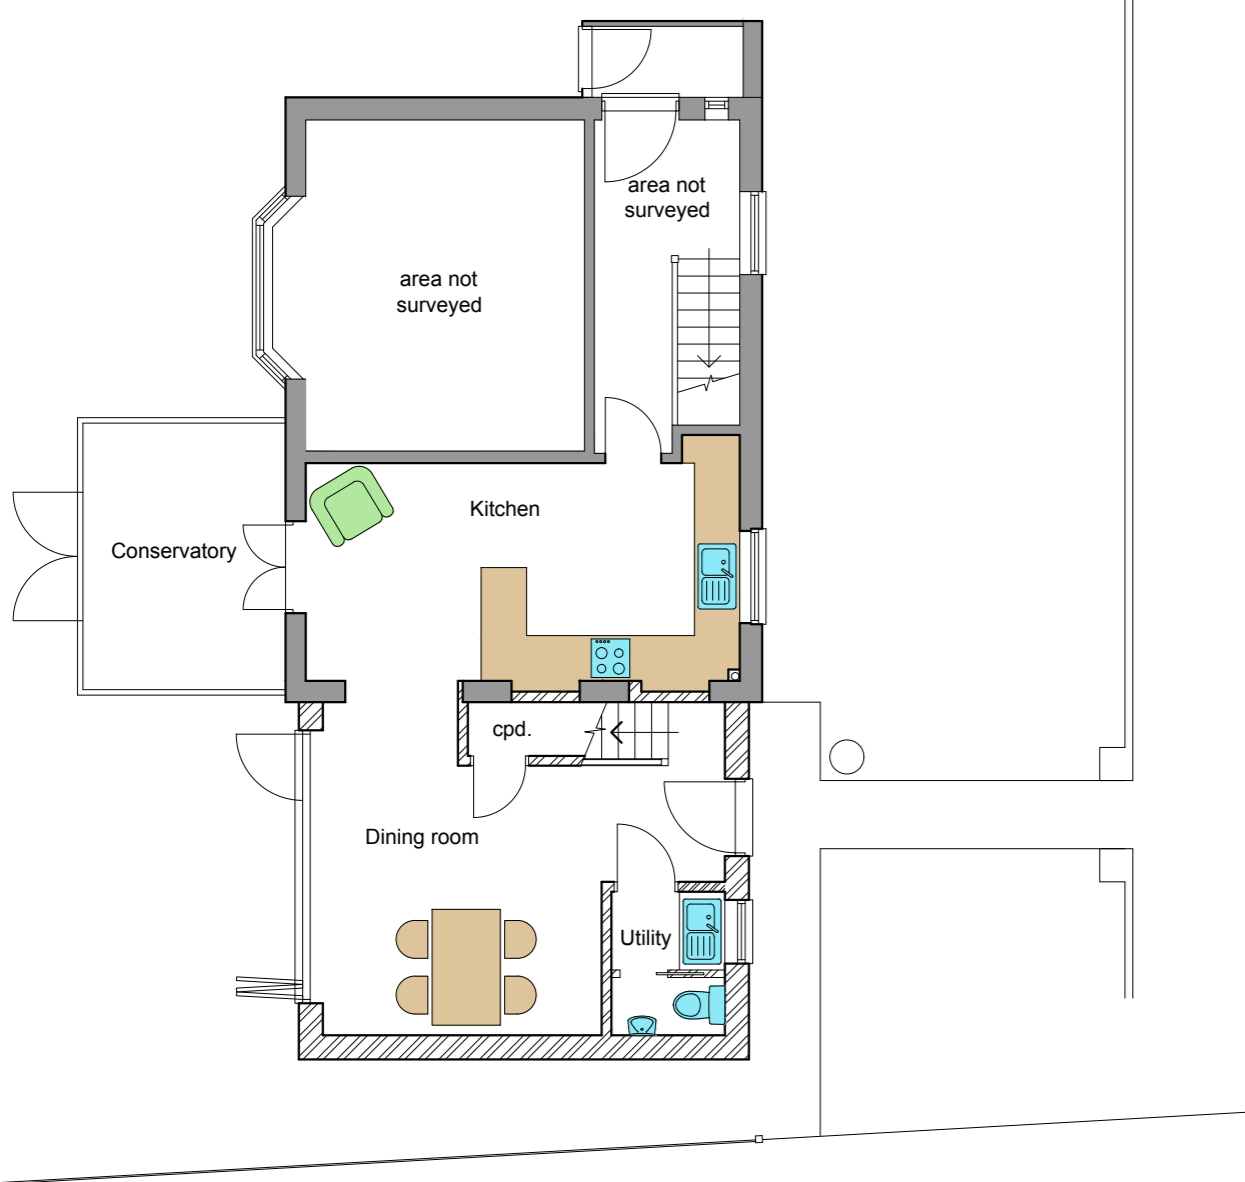

GROUND FLOOR PLAN 1:100

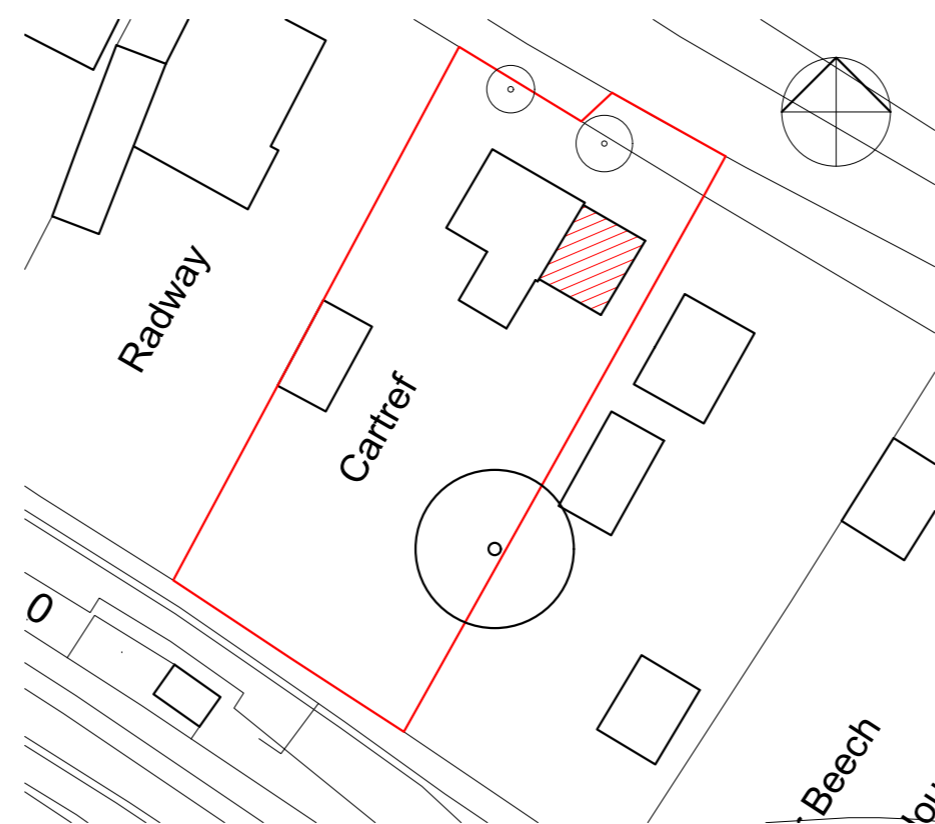


BLOCK PLAN 1:500

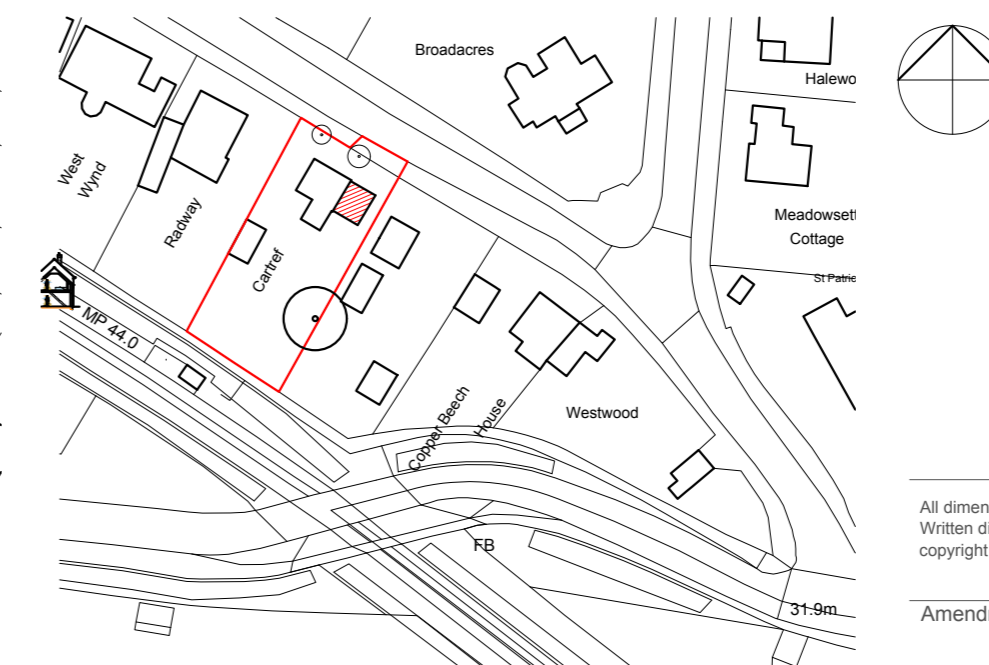

Mapping contents (c) Crown copyright and database rights 2021 Ordnance Survey

LOCATION PLAN 1:1250

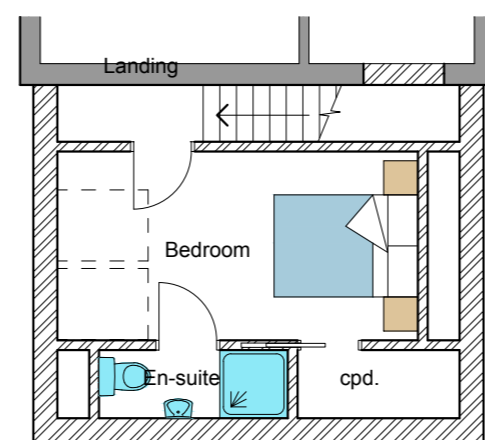

FIRST FLOOR PLAN 1:100

All dimensions are to be checked on site and the Architect is to be notified of any discrepancy. Written dimensions are to be followed in preference to scaled dimensions. This drawing is copyright and may not be reproduced without the written consent of SMG.

Amendment	Date	Rev

Job Title
Extension to Cartref, Church Close,
West Runton, Cromer, Norfolk, NR27 9QY

Client
Mr & Mrs Johnson

Drwg. Title
Plans, Elevations and Site Location
A2

SMG
Chartered Architects

Sheringham

The Studio, St. Peters Road,
Sheringham, Norfolk, NR26 8QY
01263 824422

Willow House, 9 Willow Lane,
Norwich, Norfolk, NR2 1EU
01603 614422

info@smg-architects.co.uk

www.smg-architects.co.uk

Job No.	Drawn Date	Drwg. No	Rev.
21.4872.166	RWB 05/10/2021	SK 01 (A2)	