



NOTE TO ALL CONTRACTORS: DO NOT SCALE FROM THIS DRAWING

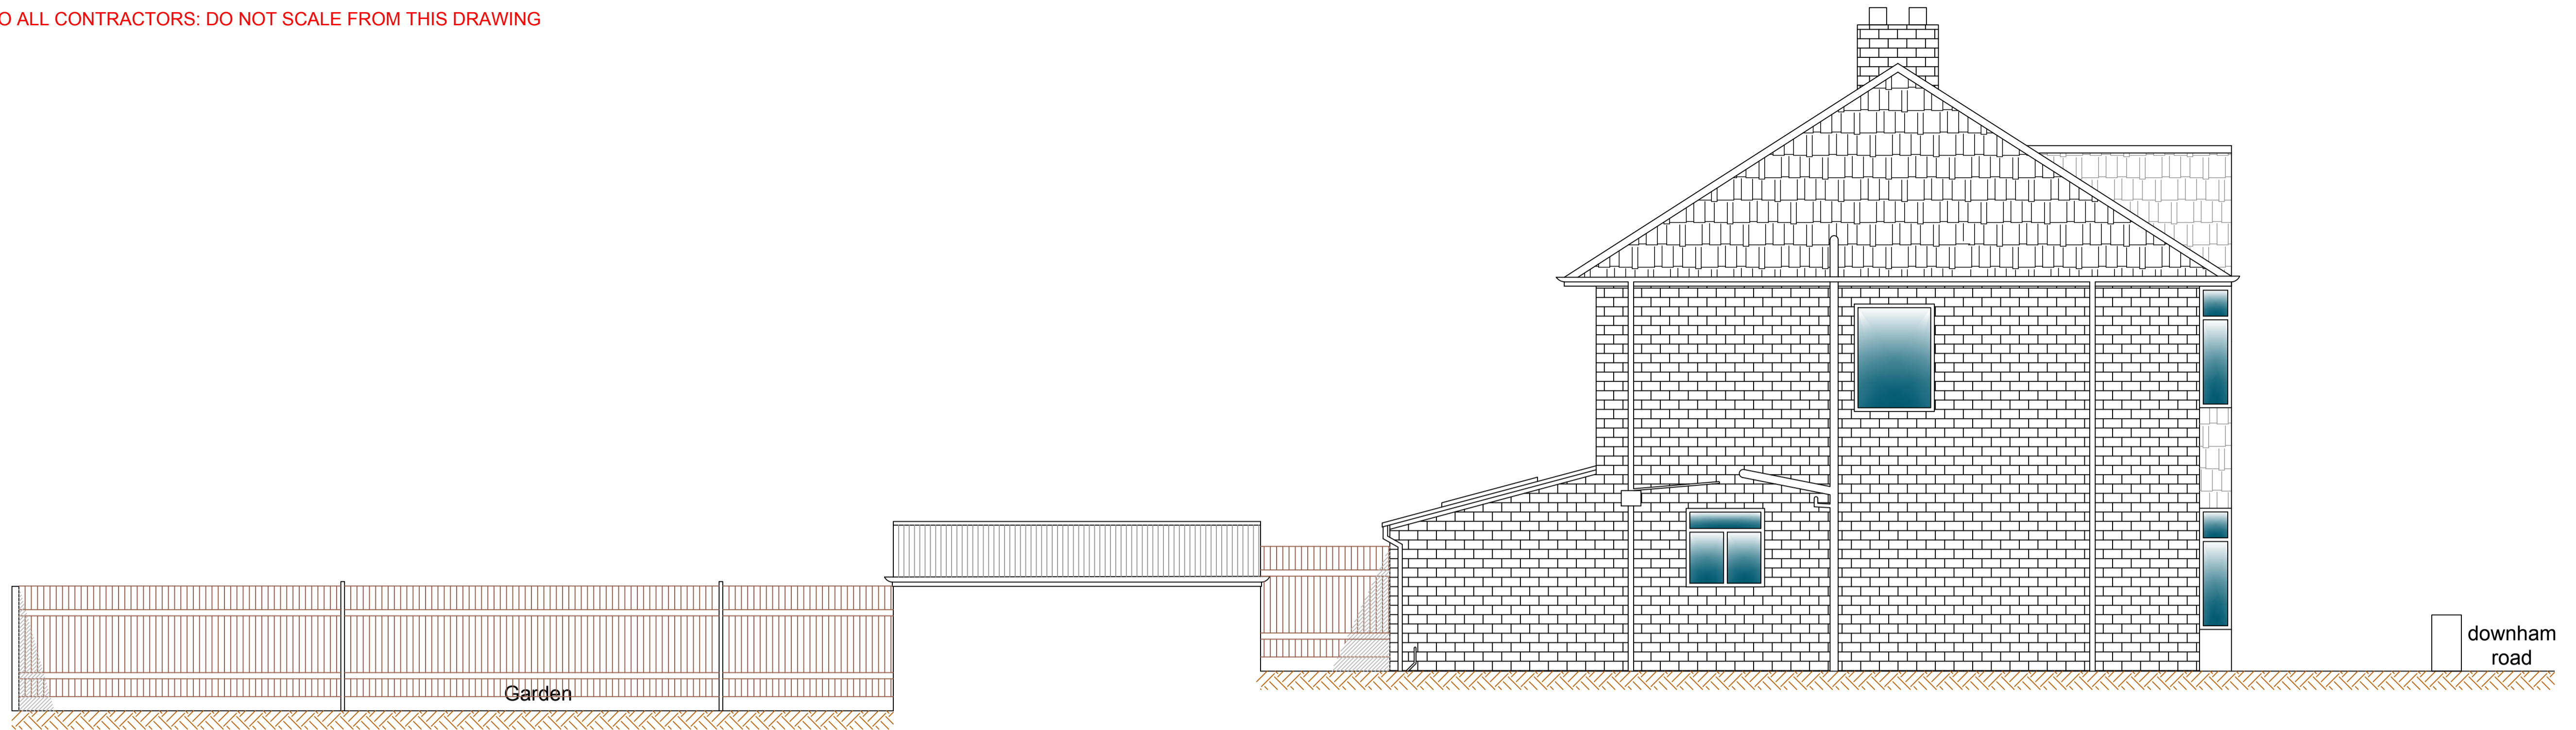

EXISTING SIDE ELEVATION

1:50 @ A1

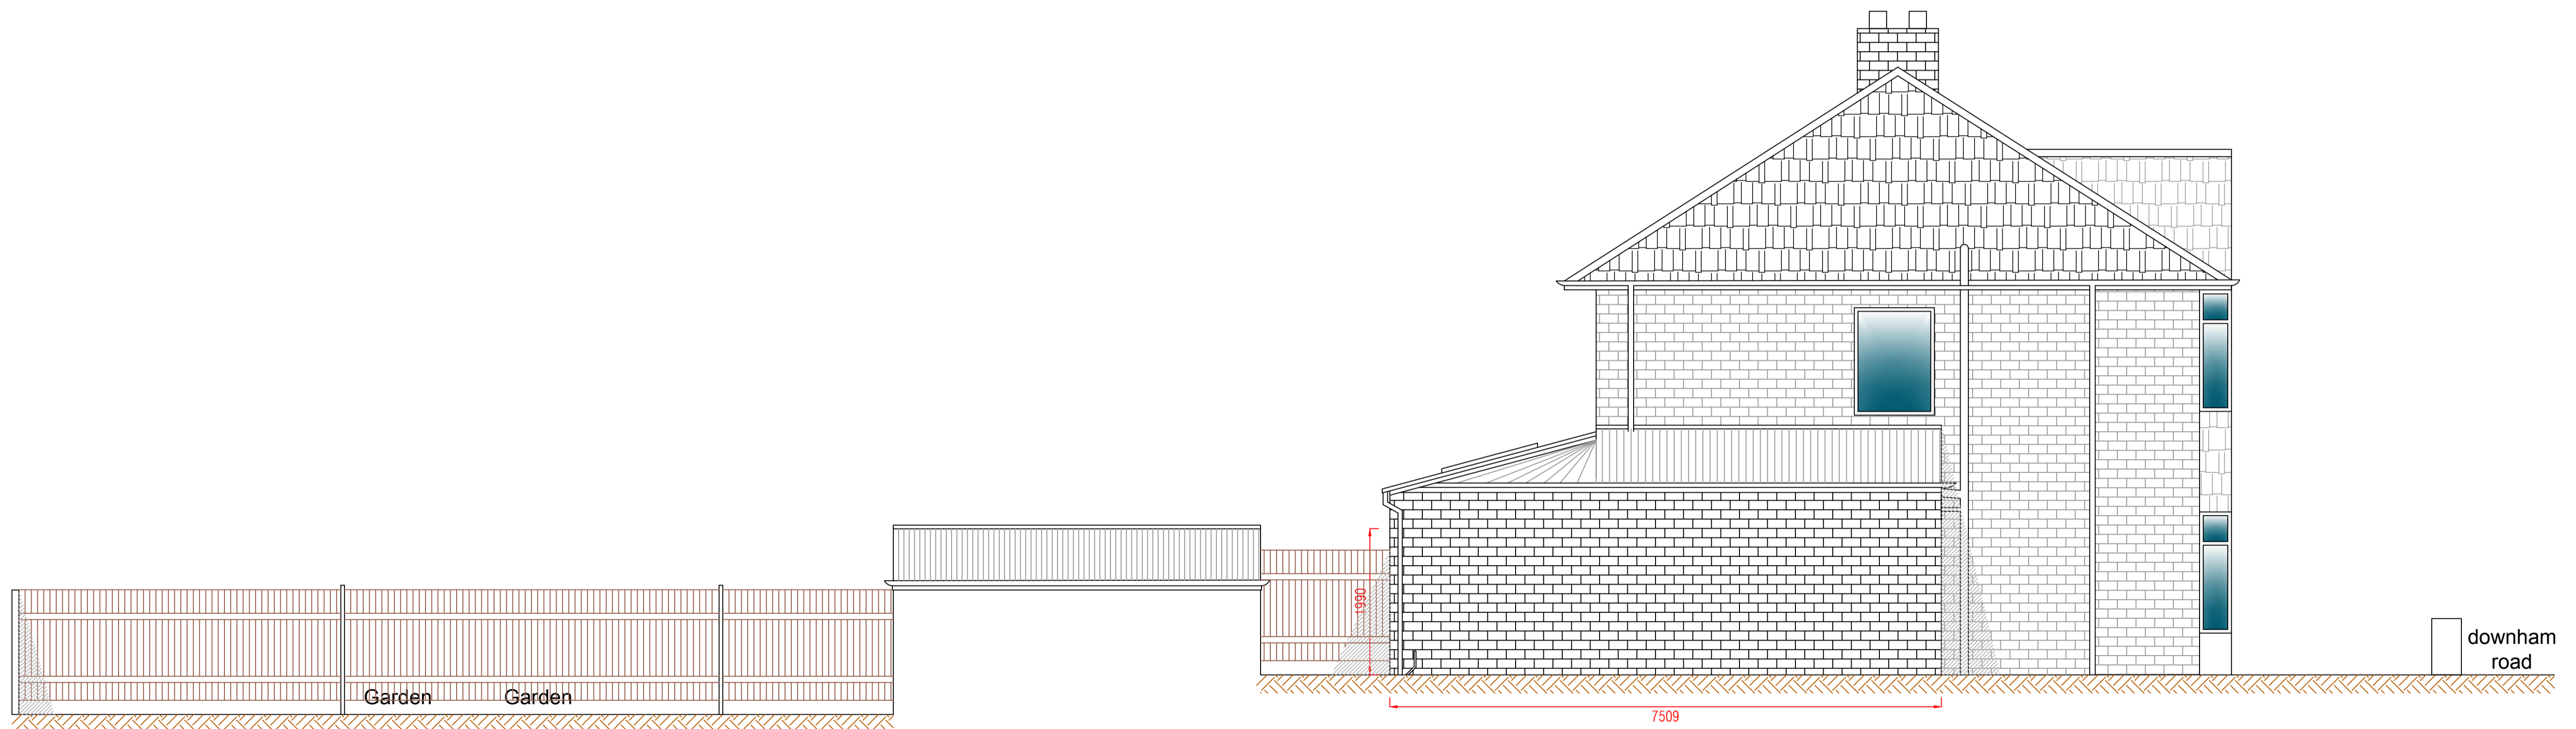

PROPOSED SIDE ELEVATION

1:50 @ A1

ADDRESS _____

2 the causeway, southport

PROJECT _____

proposed double storey side extension

REV. _____ REVISION DETAILS _____