
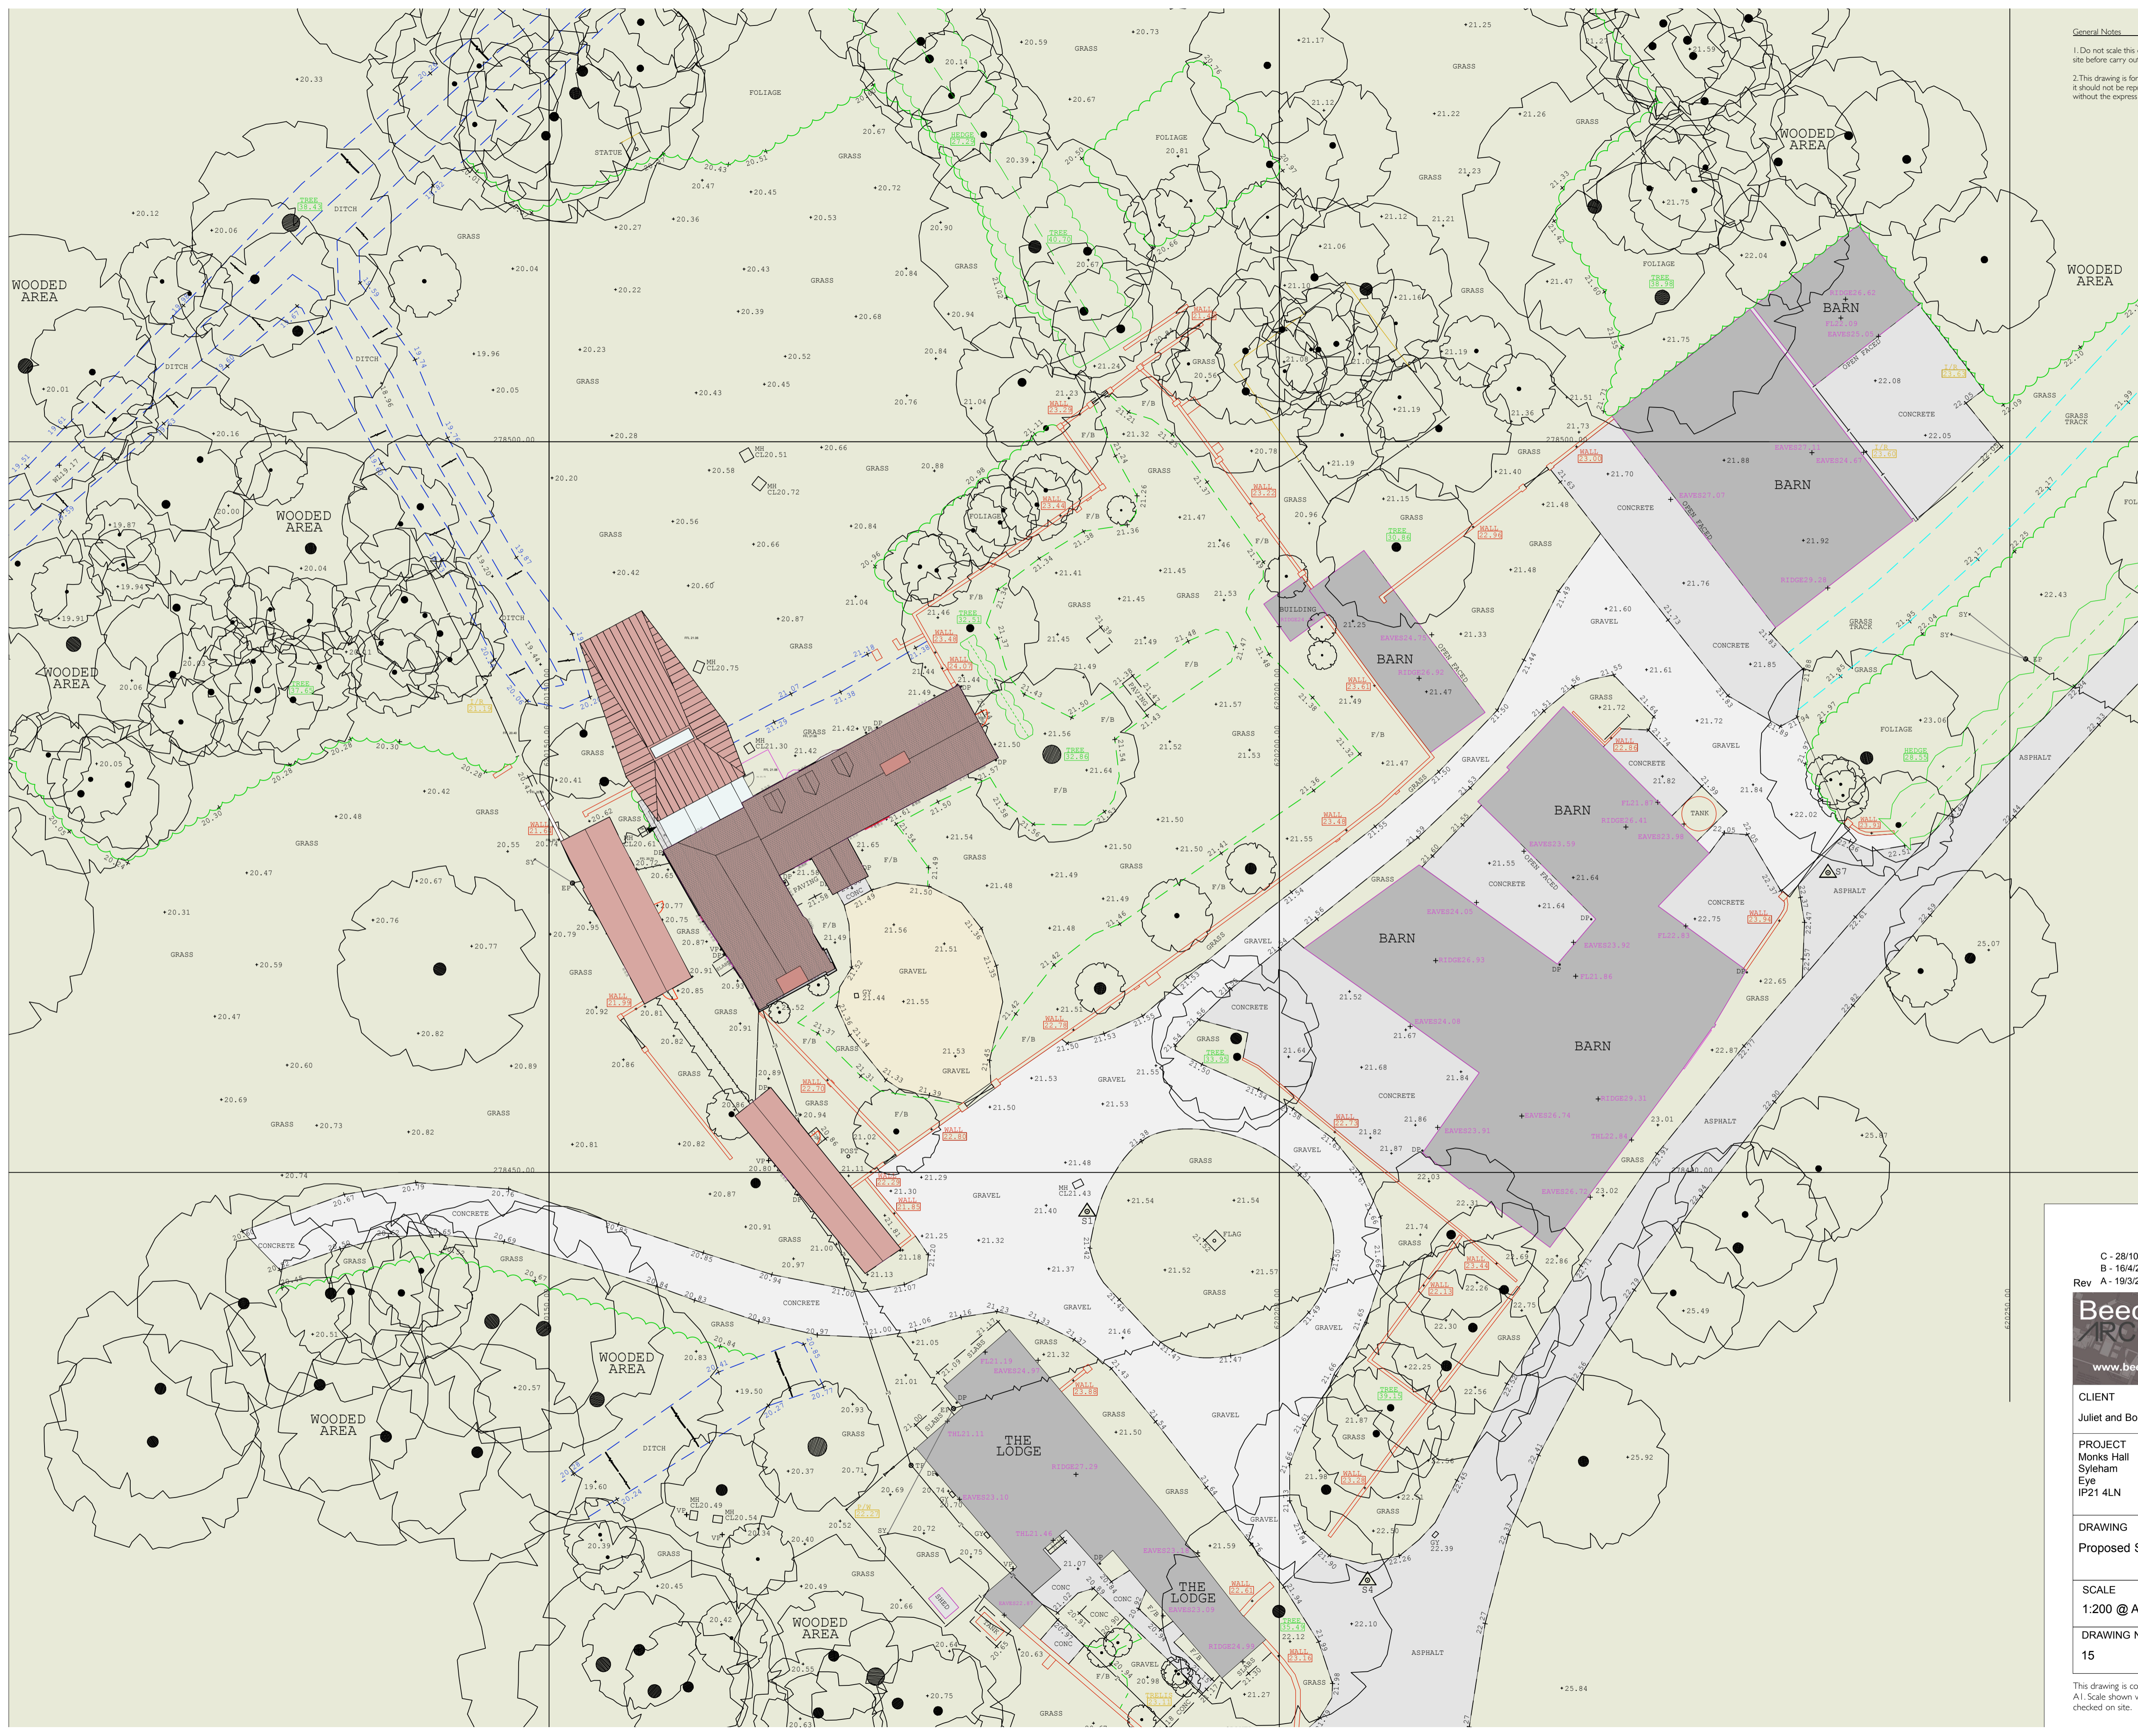
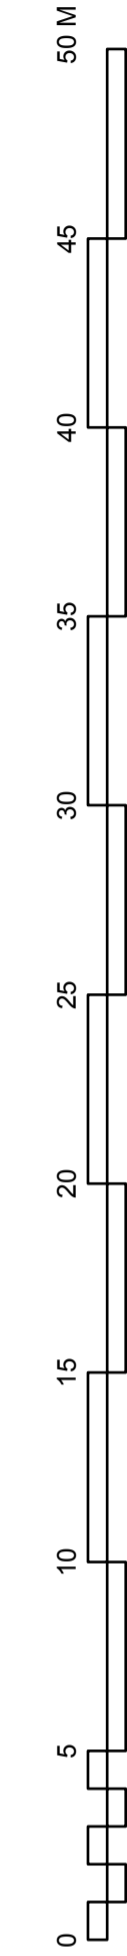


General Notes
 1. Do not scale this drawing. All dimensions to be as noted. Contractor to check all dimensions on site before carry out works.
 2. This drawing is for the private and confidential use of the client for whom it was undertaken and it should not be reproduced in whole or in part or relied upon by third parties for any use without the express written authority of Beech Architects Limited.

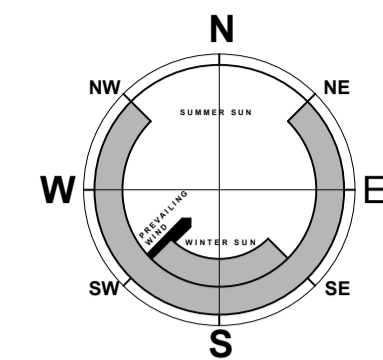

C - 28/10/21 - Updated following HE meeting
 B - 16/4/21 - Scheme Updated
 Rev A - 19/3/21 - Elevations Updated

Beech ARCHITECTS
 Church Farm Barn
 The Street
 Thonford
 Suffolk
 IP23 7JR
 www.beecharchitects.com
 enquiries@beecharchitects.com
 t 01379 678442

CLIENT
 Juliet and Bonamy Grimes

PROJECT
 Monks Hall
 Syleham
 Eye
 IP21 4LN

DRAWING
 Proposed Site Block Plan

SCALE	DATE	DRAWN BY	CHECKED
1:200 @ A1	Feb 2020		
DRAWING NUMBER	JOB NUMBER	STATUS	REV
15	466	Not For Construction	C

This drawing is copyright and remains the property of Beech Architects Ltd. Original site A1. Scale shown will be incorrect if reproduced in any other format. All dimensions to be checked on site.