



**First Floor
Office**

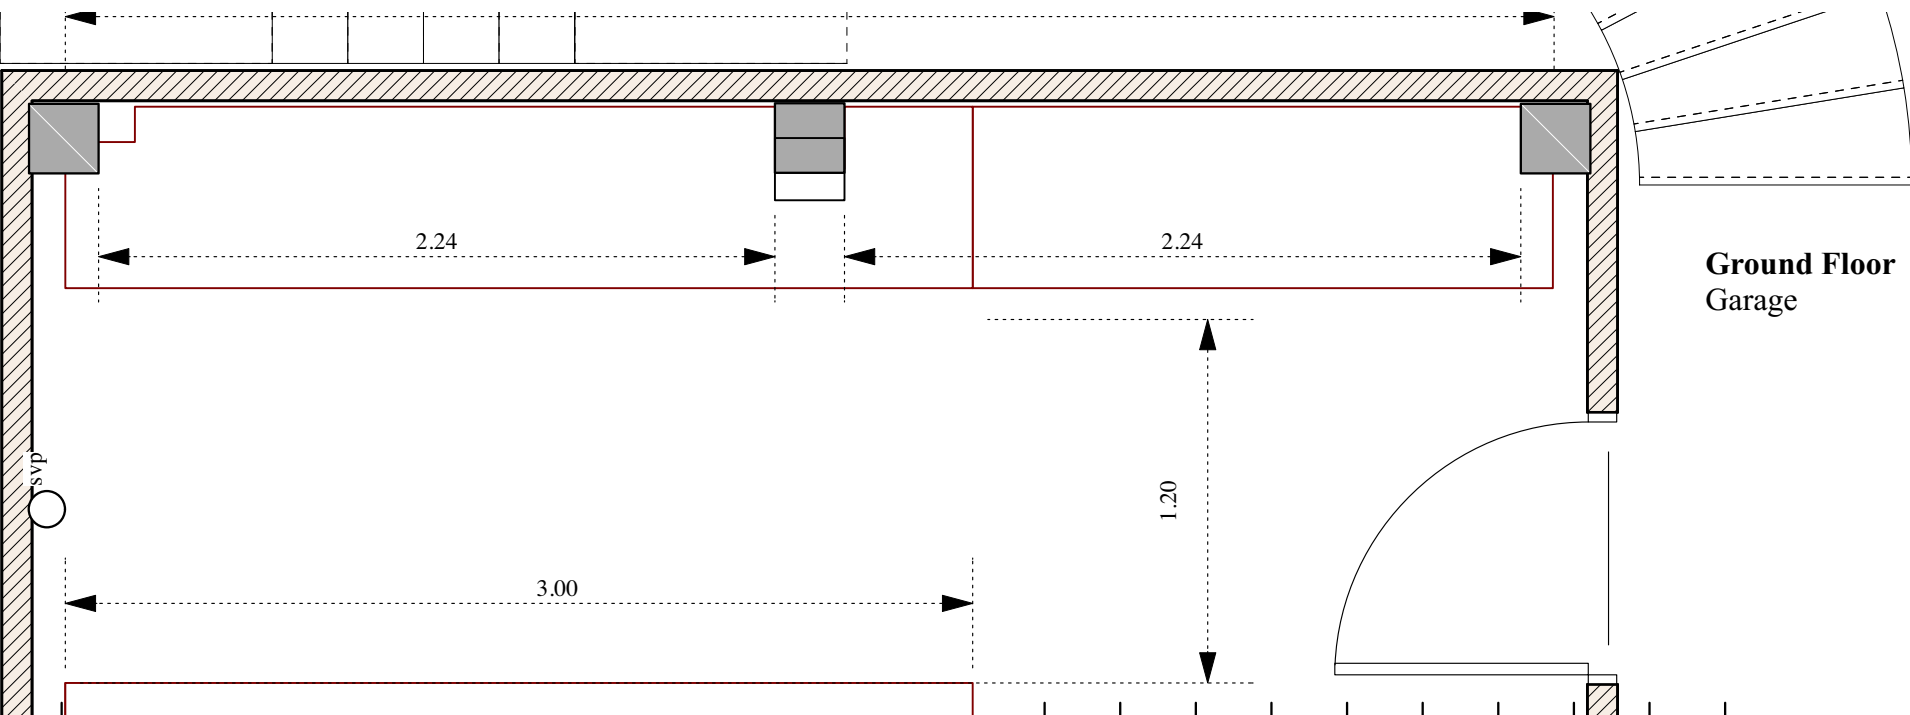

**Ground Floor
Garage**

Project	Alterations to The Old Forge SR7 0LS	Drawing	Kitchenette etc as existing	Scale	1/25
Client	Mr. and Mrs. Vila	Job Ref.	220.98 / 205 J	Revisions	J. To Regs. 22/2/22 RV

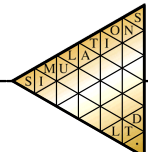

SIMULATIONS Ltd.
Tel. 0191 513 0077
rv@simulations.plus.com
The Old Forge,
Seaton Lane,
Seaham SR7 0LS
Co. Reg. No. 1881795