

Shower / WC



Tilebacker boards to all walls in shower

Impey Aqua-Dec or similar 1400x900 shower tray+waterproofing kit

B&Q sell Cooke & Lewis frosted glass shower doors, cheap but nasty?

<https://www.diy.com/departments/bathroom/shower-enclosures-doors-trays/shower-doors/DIY822115.cat>

Triton Instaflo type 10kW instantaneous or 2kW Ariston 15L undersink water heater to also power shower? Expansion vessel? Pressure reducing valve?

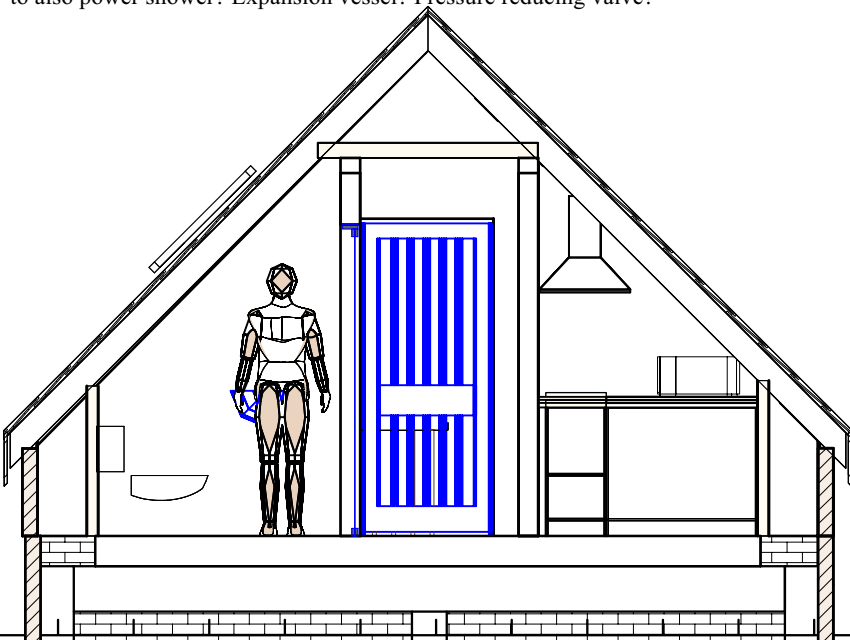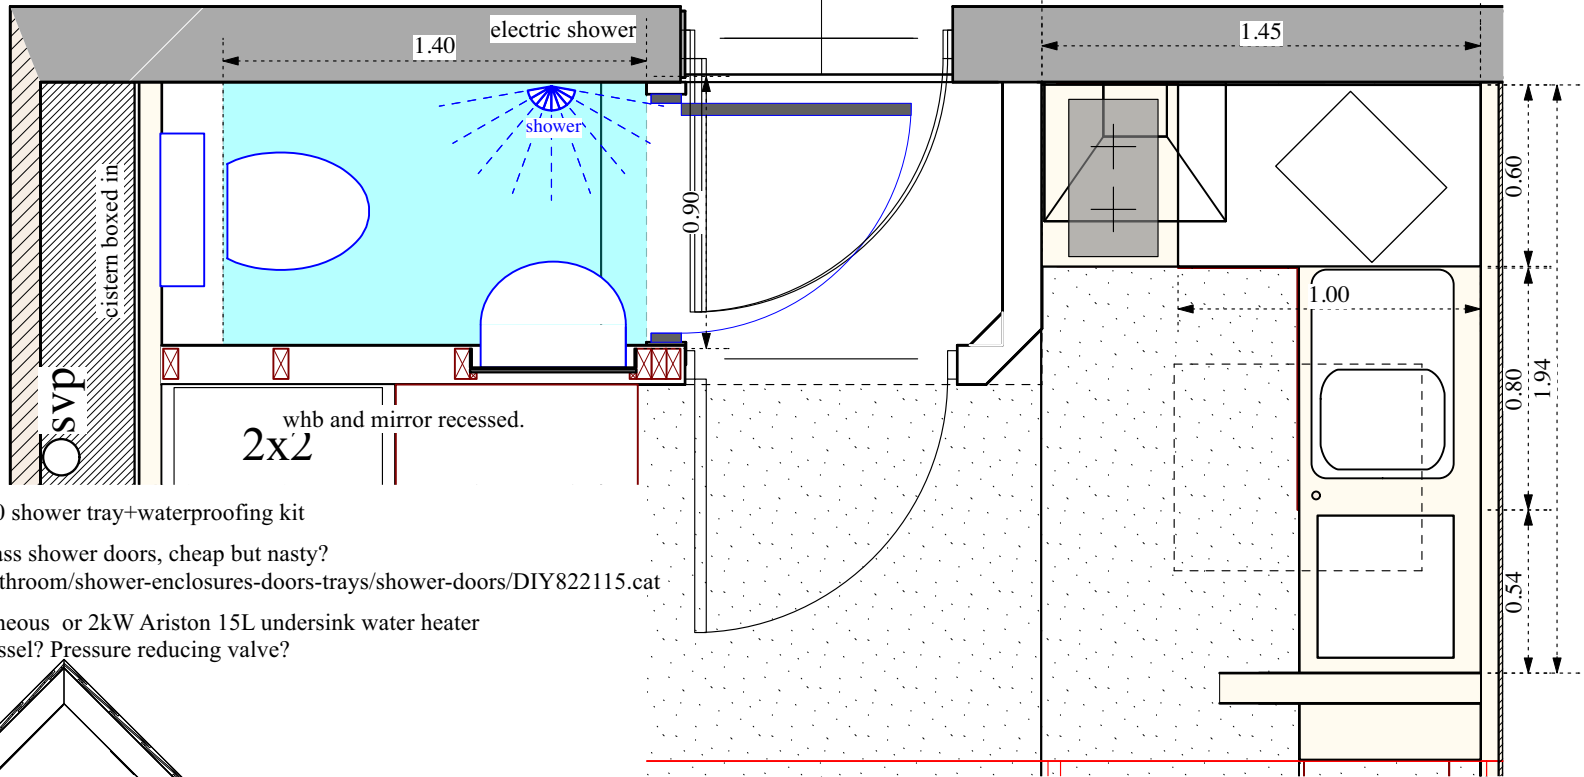

Kitchenette

2-zone induction hob
 Microwave
 small (IKEA) sink, pillar tap
 small fridge below worktop

Project

Drawing

Scale

Alterations to The Old Forge SR7 0LS

Proposed plan - Shower and Kitchenette

1/25 and 1/50

Client

Job Ref.


Drg. Ref.

Revisions

Mr. and Mrs. Vila

220.98 / 206 J

J. To Regs. 22/2/22 RV

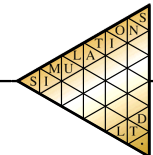

SIMULATIONS Ltd.
 Tel. 0191 513 0077
 rv@simulations.plus.com

The Old Forge,
 Seaton Lane,
 Seaham SR7 0LS
 Co. Reg. No. 1881795