


- GENERAL NOTES:**
- This drawing is to be read in conjunction with all relevant reports, drawings and specifications.
 - All dimensions are in millimetres unless stated otherwise.
 - The contractor is to verify all dimensions on site and is responsible for the accuracy of the work.
 - It is not valid for this drawing of any part thereof to be used for any purpose other than that intended by the user. It is the user's responsibility to ensure the accuracy of the work.



FOOTWAY/CARRIAGEWAY SPECIFICATION
 ALL BIDS AND FOOTWAYS TO ADOPTABLE STANDARDS SHALL BE IN ACCORDANCE WITH THE NATIONAL ROAD DEVELOPMENT CODE AND LOCAL AUTHORITY CODES. SUPPLEMENTARY GUIDANCE:

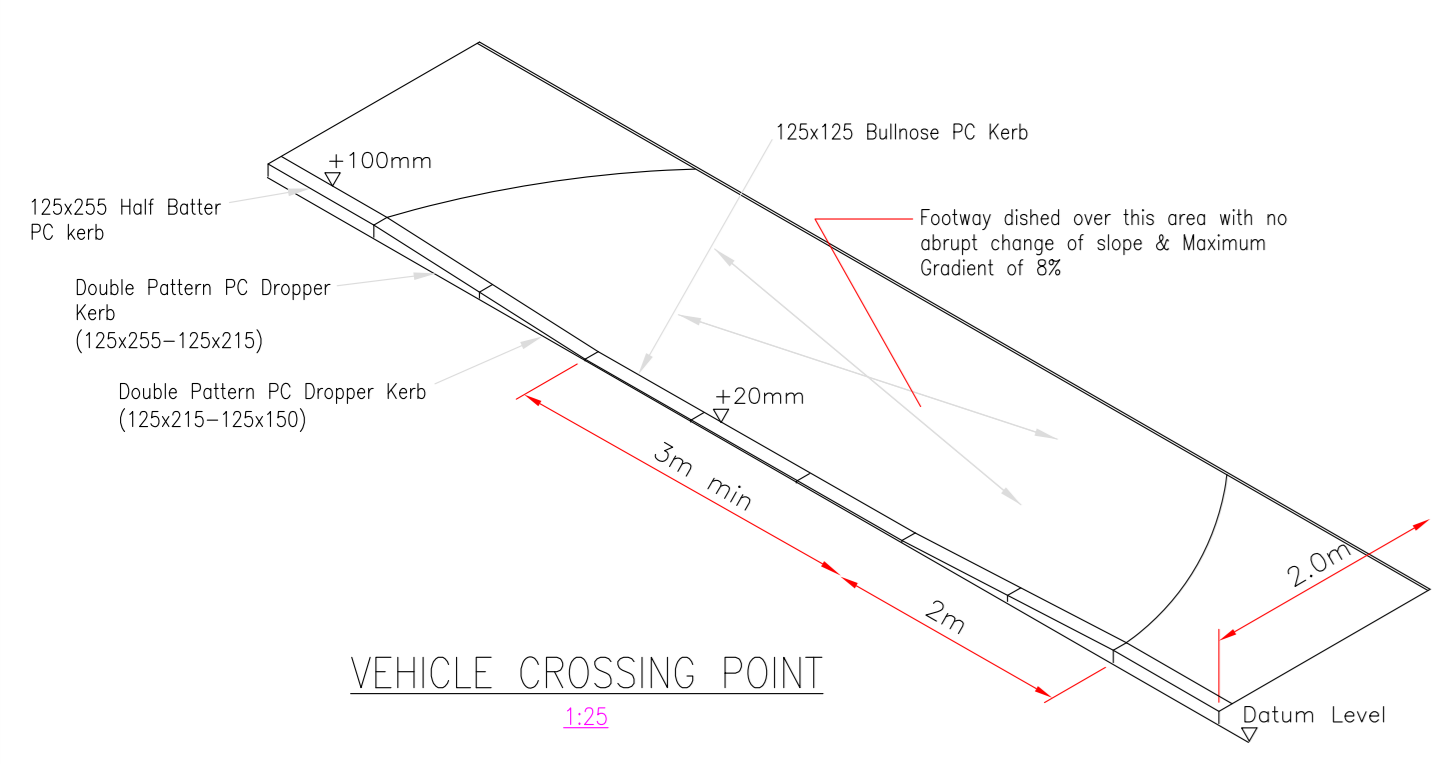