


Cardotin 9.

NOTES:
1. WORK TO FIGURED DIMENSIONS ONLY.

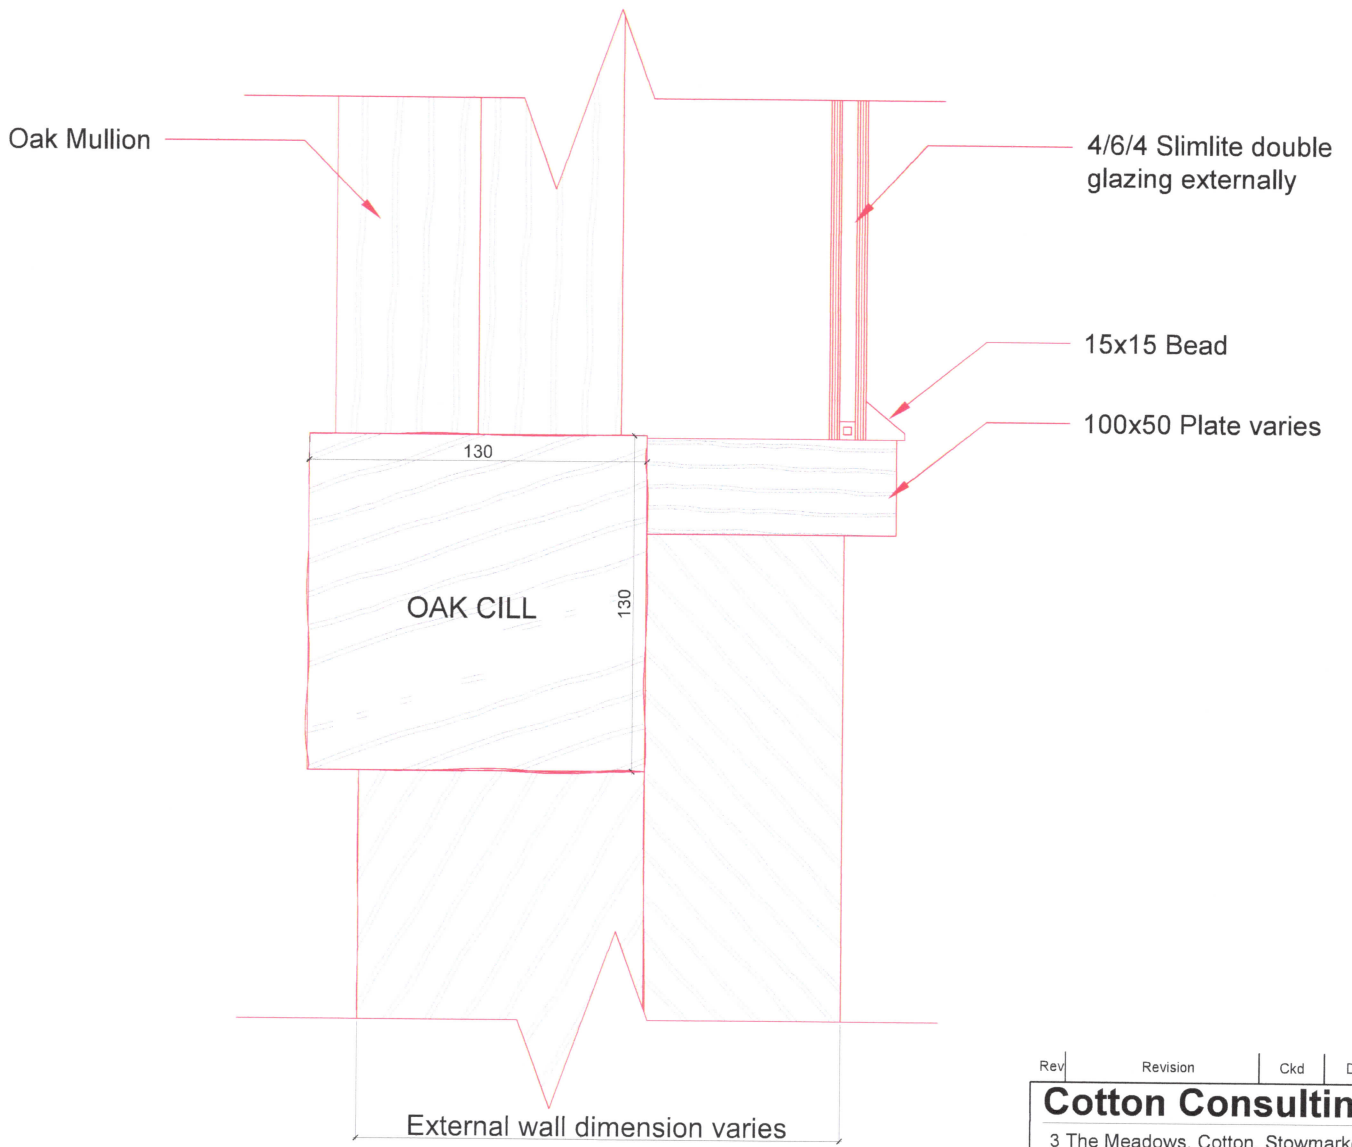

Rev	Revision	Ckd	Date
-----	----------	-----	------

Cotton Consulting

3 The Meadows, Cotton, Stowmarket,
Suffolk, IP14 4NZ
TEL: 07976 921335

Client
Mr John Howard

Project
157 / 158
The Street
Stoke Ash

Title
Mullion Window typical
Glazing Section

Drawn by	ECJB	Date	23.02.22
----------	------	------	----------

Checked by	GG	Date	23.02.22
------------	----	------	----------

Scale	1:2	Job No.	COT070
-------	-----	---------	--------

Drawing No.	COT070-157-S7	Rev.	-
-------------	---------------	------	---