





Location Plan

Scale 1:1250

To not scale from this drawing
 In doubt ask
 This drawing is the property of th-dm and
 must not be copied, reproduced or
 isolated without written permission.
 evisions:

All Dimensions shown are
 approximate and may be subject
 to alteration on site.
 No furniture, fittings or finishes
 should be ordered until accurate
 site sizes can be taken on site

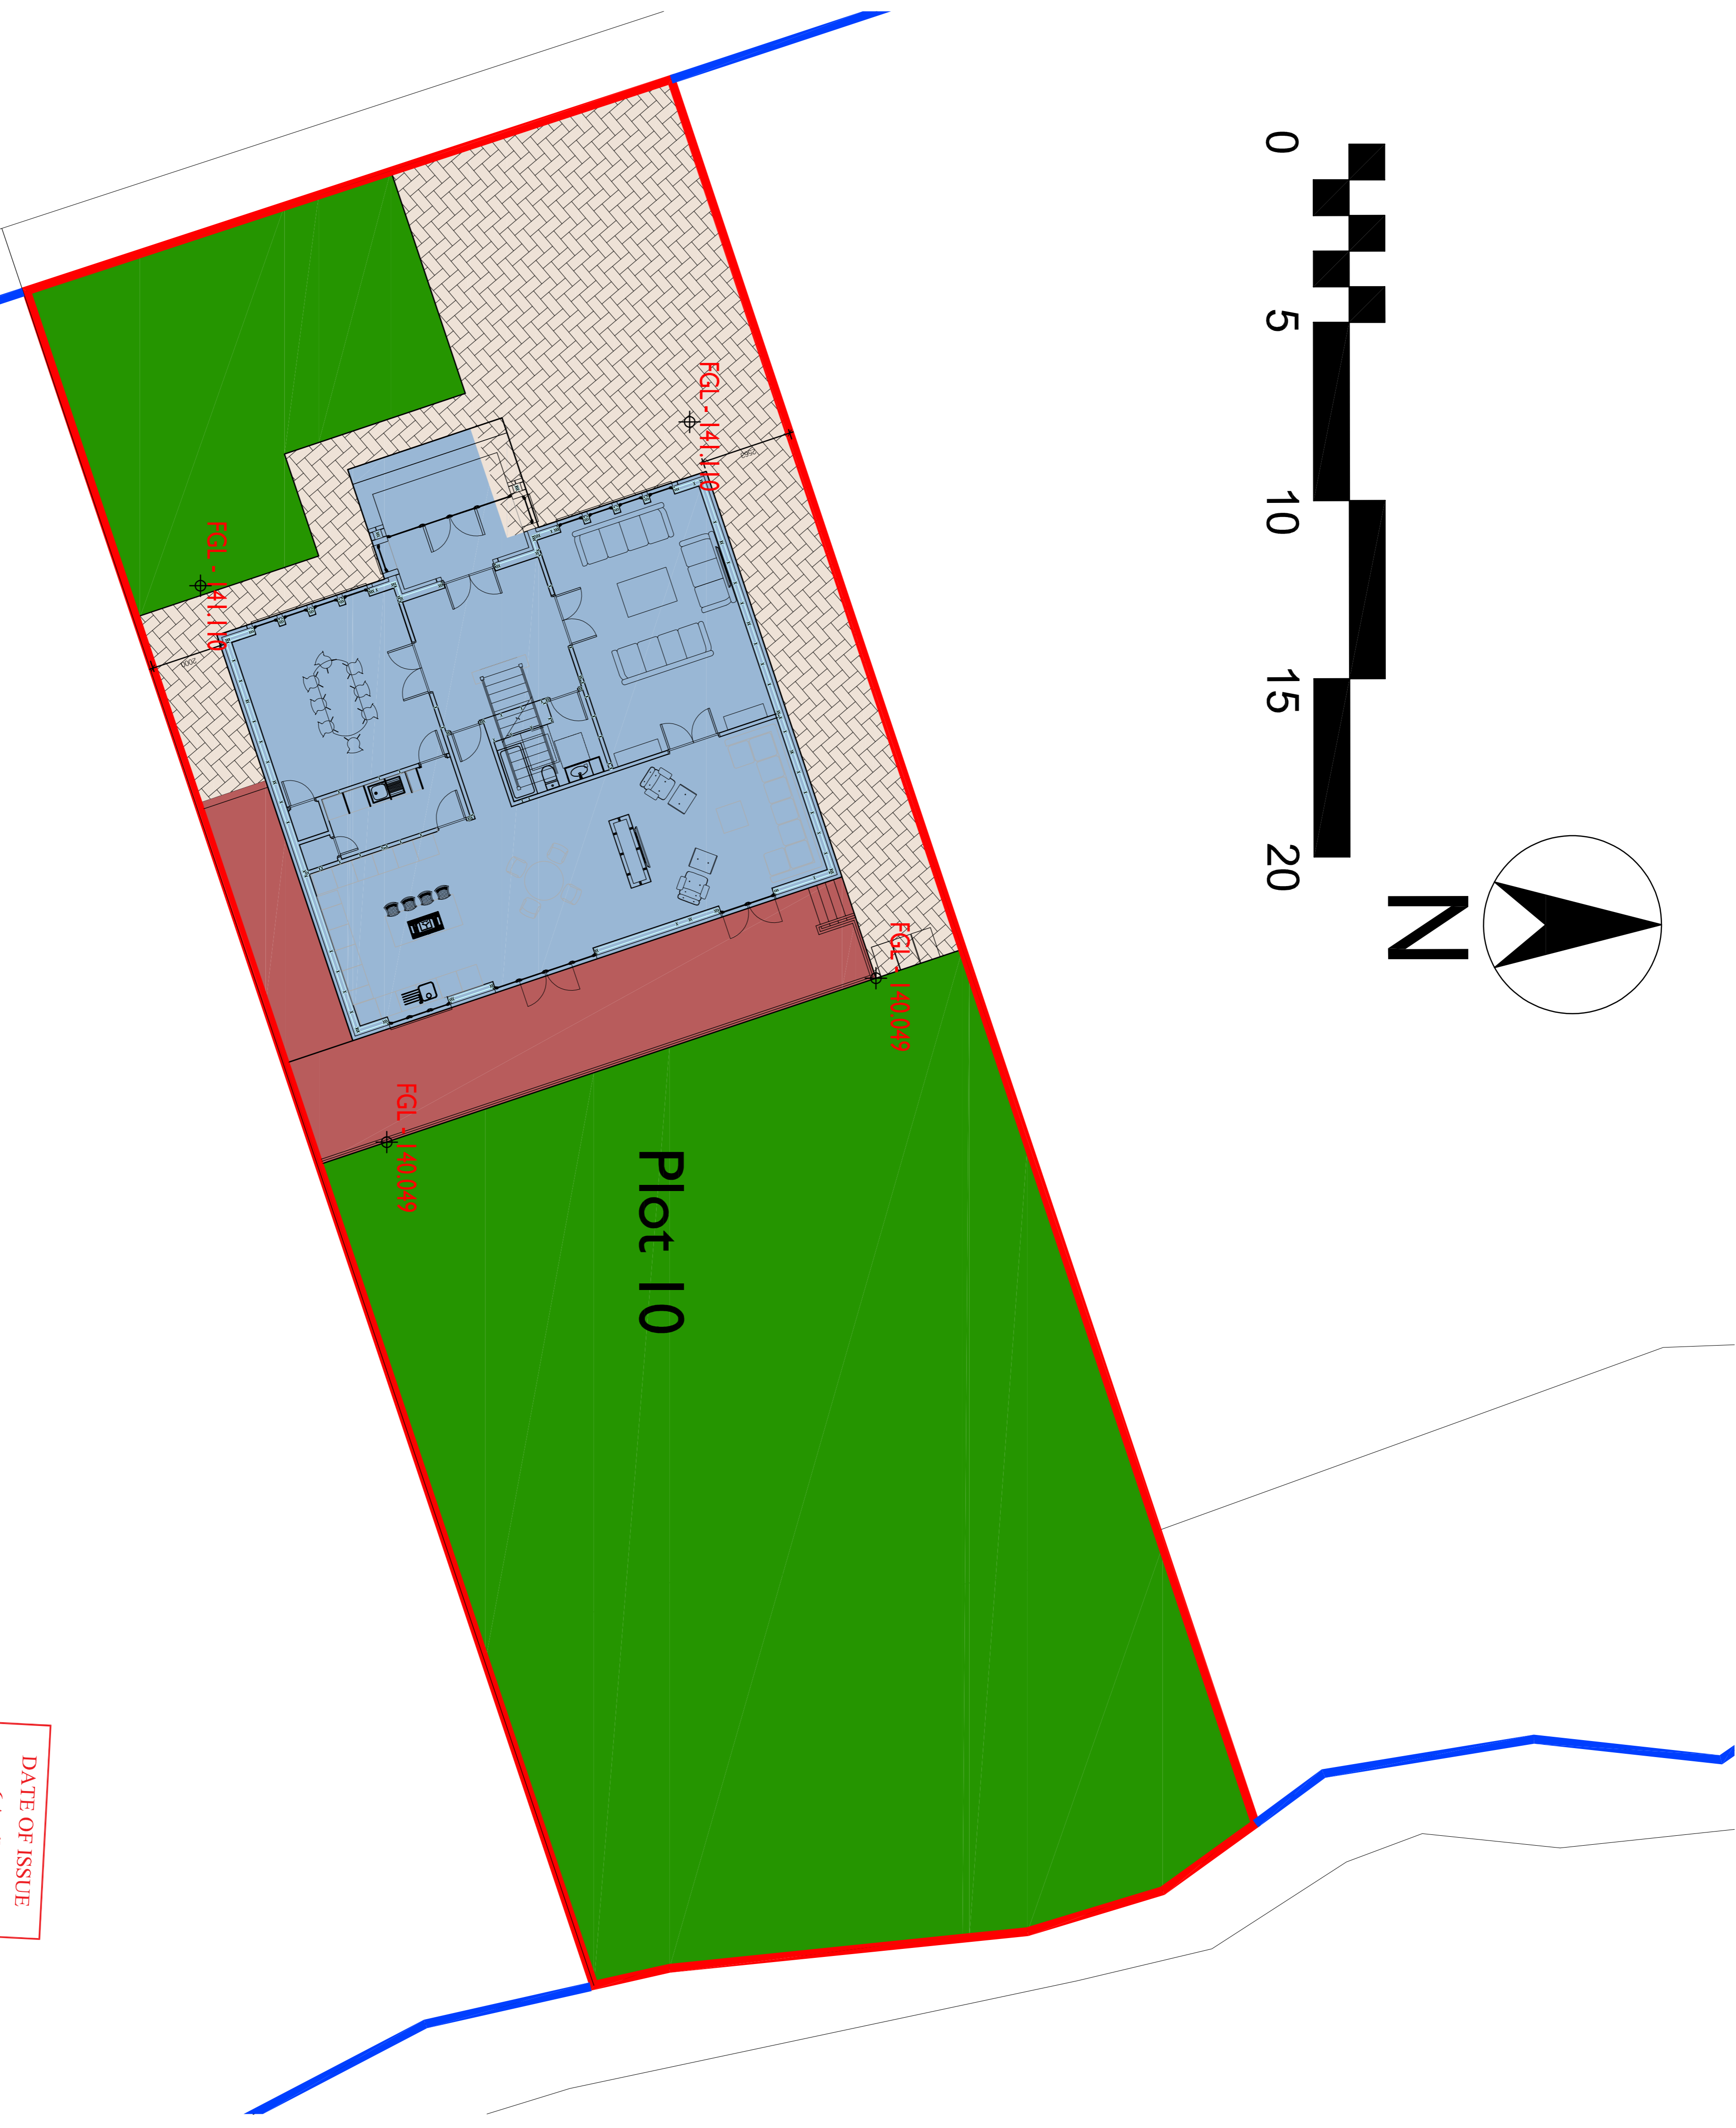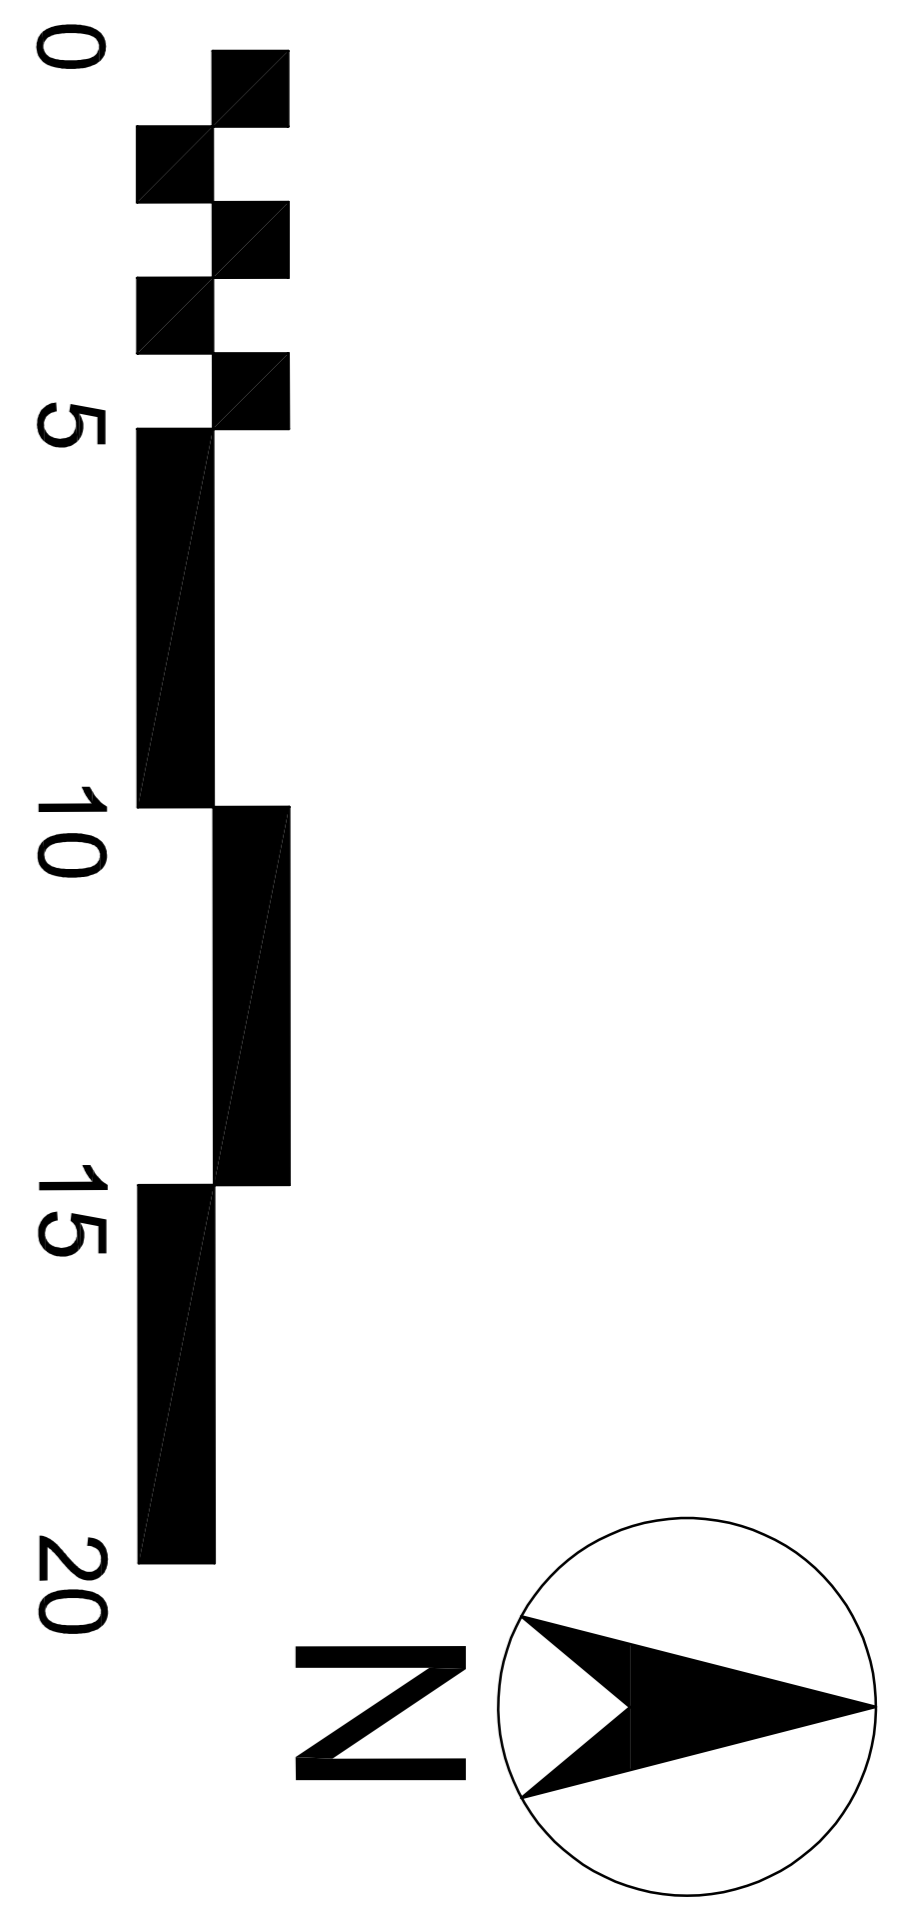

Plot Layout

Scale 1:100

DATE OF ISSUE
 6 April 22

project title:	Residential Development North and South Road Bellside, Cleland
issue stage:	Planning
date:	July 21
drawing number:	21-197-AL(10)125
drawn:	DGF
scale @ A1:	As noted
revision:	N

