



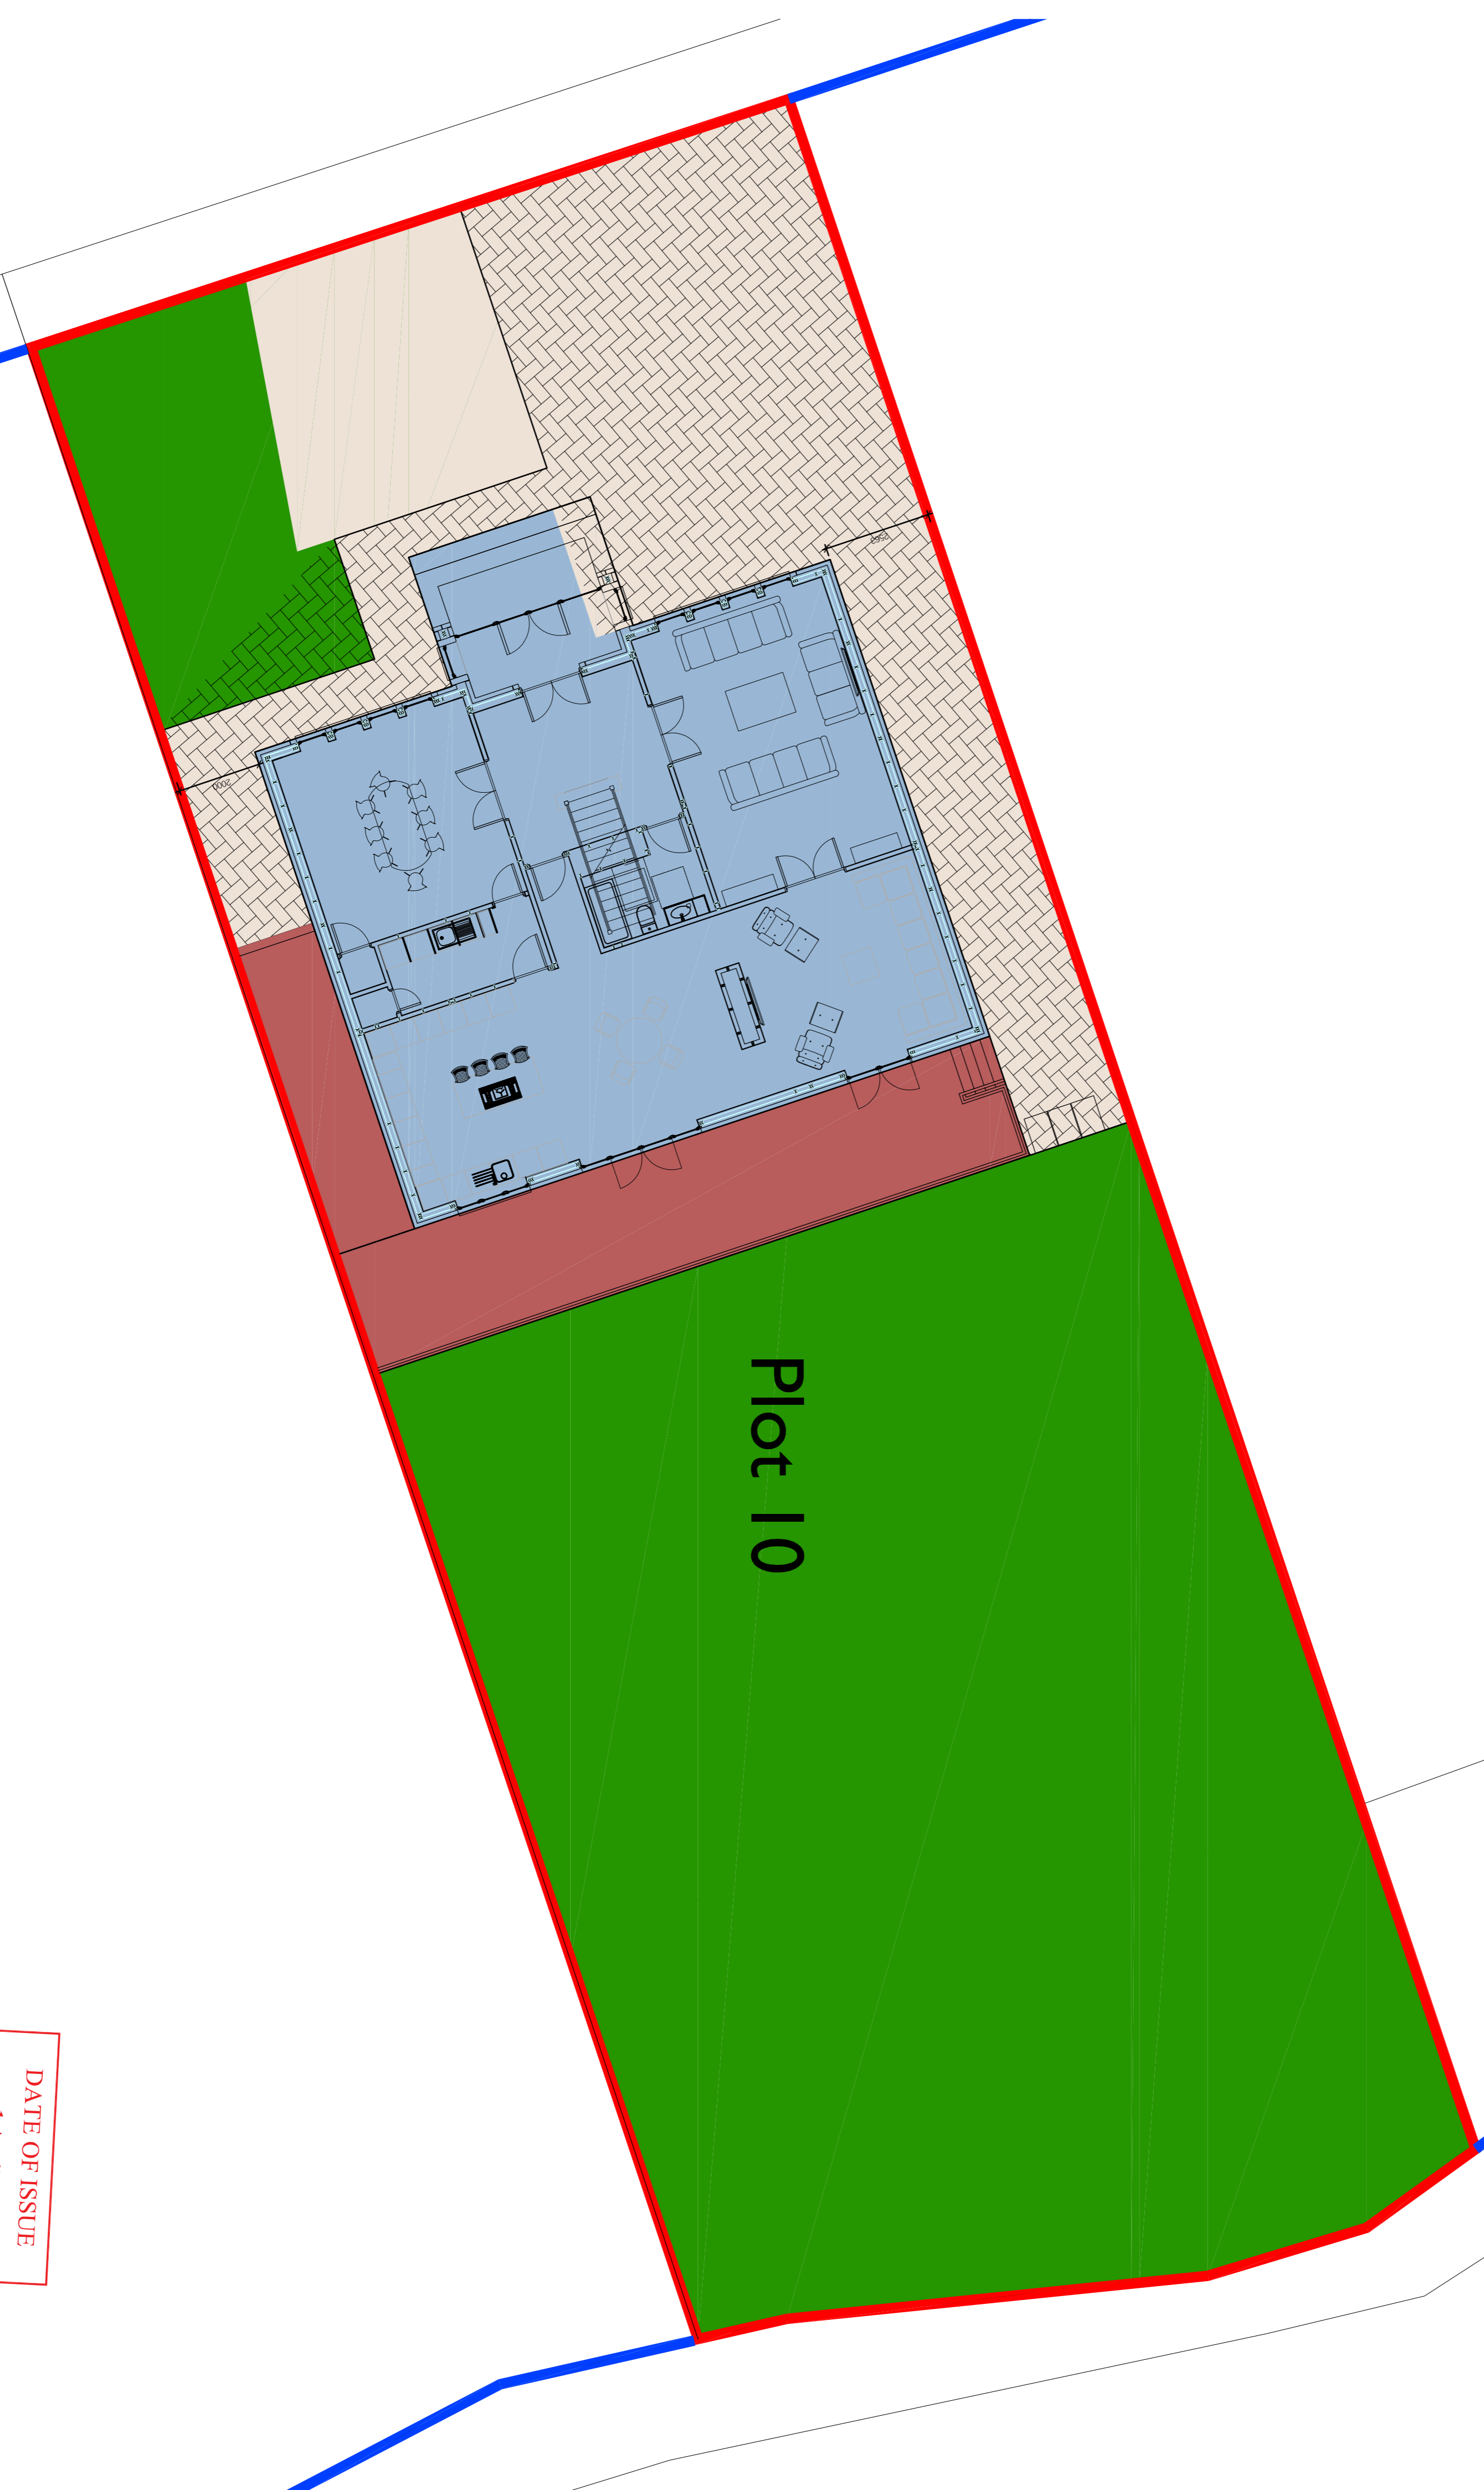

Location Plan

Scale 1:1250

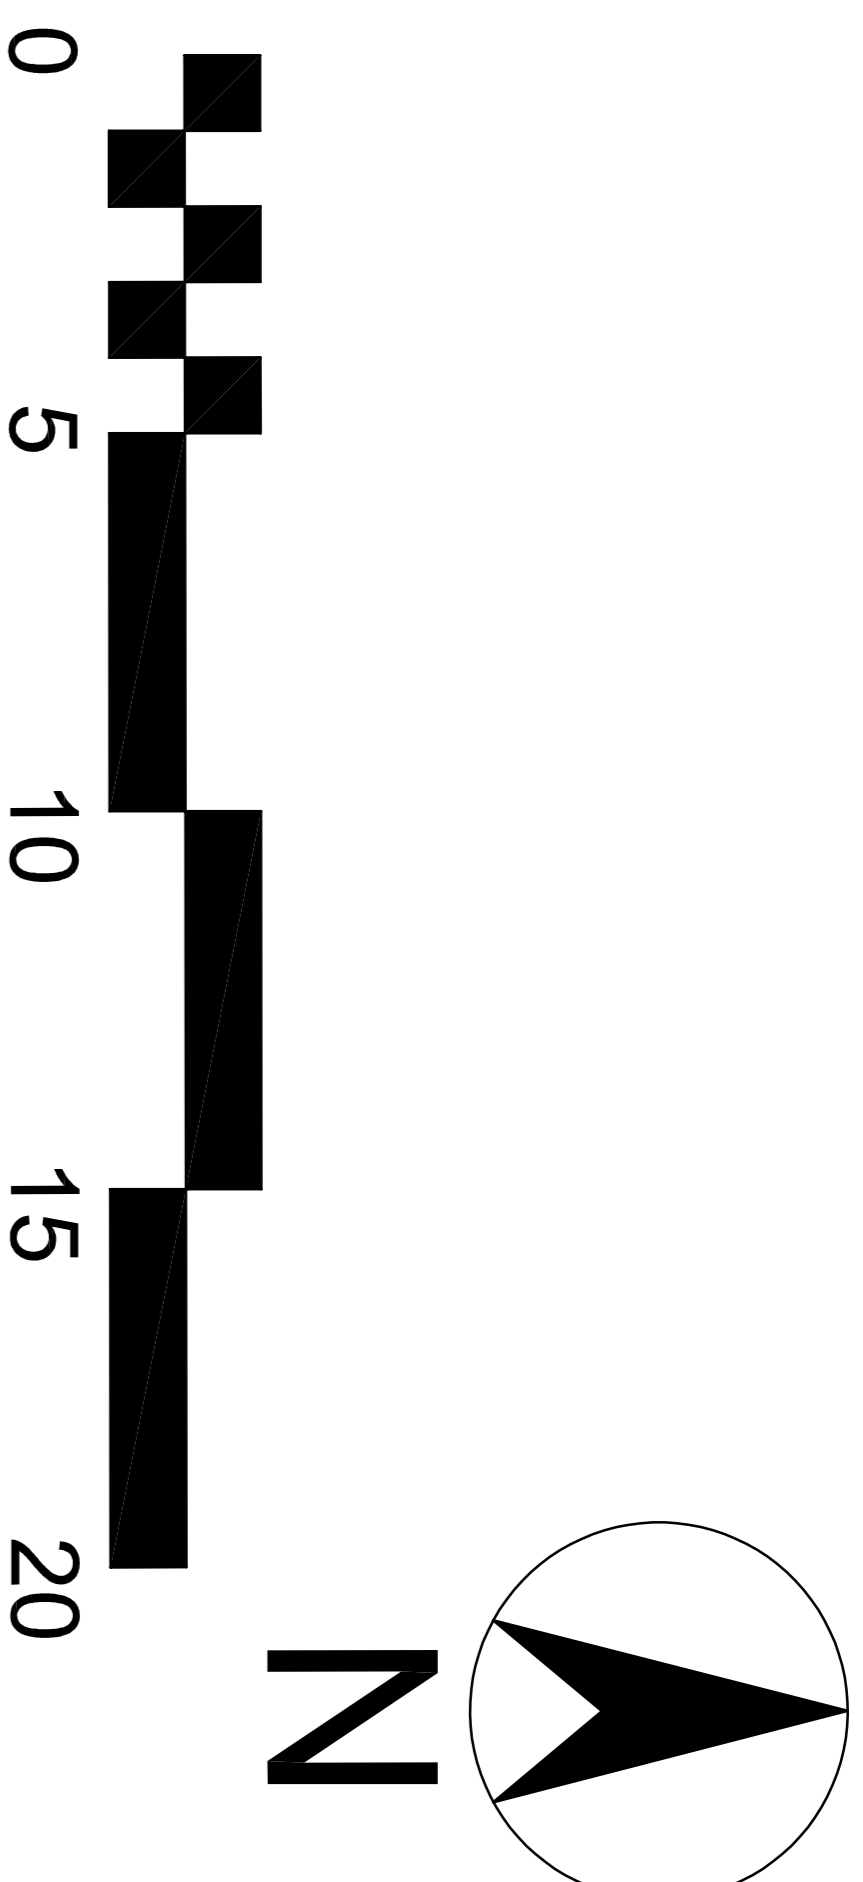

Plot Layout

Scale 1:100

DATE OF ISSUE
1 April 22

Do not scale from this drawing.
If in doubt, ask.
This drawing is the property of th-dm and must not be copied, reproduced or disclosed without written permission.
revisions:

All Dimensions shown are approximate and may be subject to alteration on site.
No furniture, fittings or finishes should be ordered until accurate site sizes can be taken on site

Project title:
Residential Development
North and South Road
Bellside, Cleland

Drawing title:
Plot 10 - Proposed Plot
Layout

Issue stage:
Planning

Date: July 21
Drawn: DGF
Scale: As noted

Drawing number:
21-197-AL(10)125
Revision: M

