



ground floor

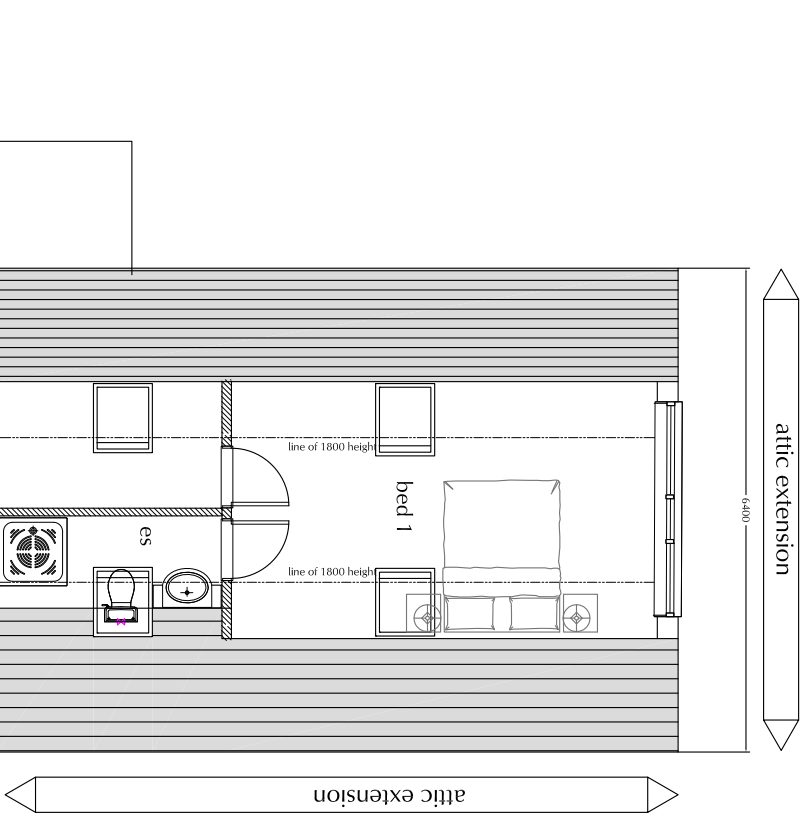

first floor

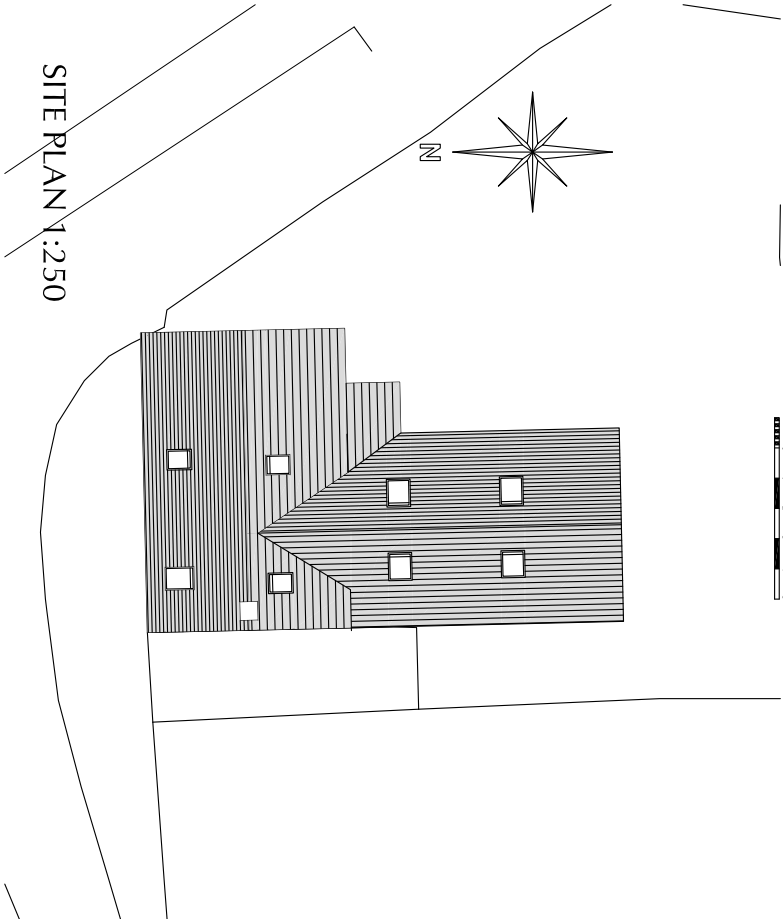

THIS IS THEORY check carefully on site
check all dimensions and assumptions made on site
Confirm all structural matters with Engineers drawings

ISSUE STATE
PLANNING
SCALE 1:100/150 PRINTED SIZE A3
DATE August 2021
DRAWN S
AMENDMENT



CLIENT AND PROJECT
Meadowbrook, Talewater Farm
Talatton
Mr B Wright
DRWG TITLE
PROPOSED LAYOUTS
DRWG NUMBER

20.50 P 03

Simon Spencer mciat
Chartered Architectural Technologist



11 Moor Lane House, Talatton Exeter EX5 2RG

mob 07973 653 758
E mail Simon@Sspencer.co.uk
http://www.sspencer.co.uk



external materials
natural slate to match the existing
timber cladding to agreed sample
dark stained windows and external joinery
black hr rainwater goods to match
brick and stonework where needed to match