




SOUTH ELEVATION

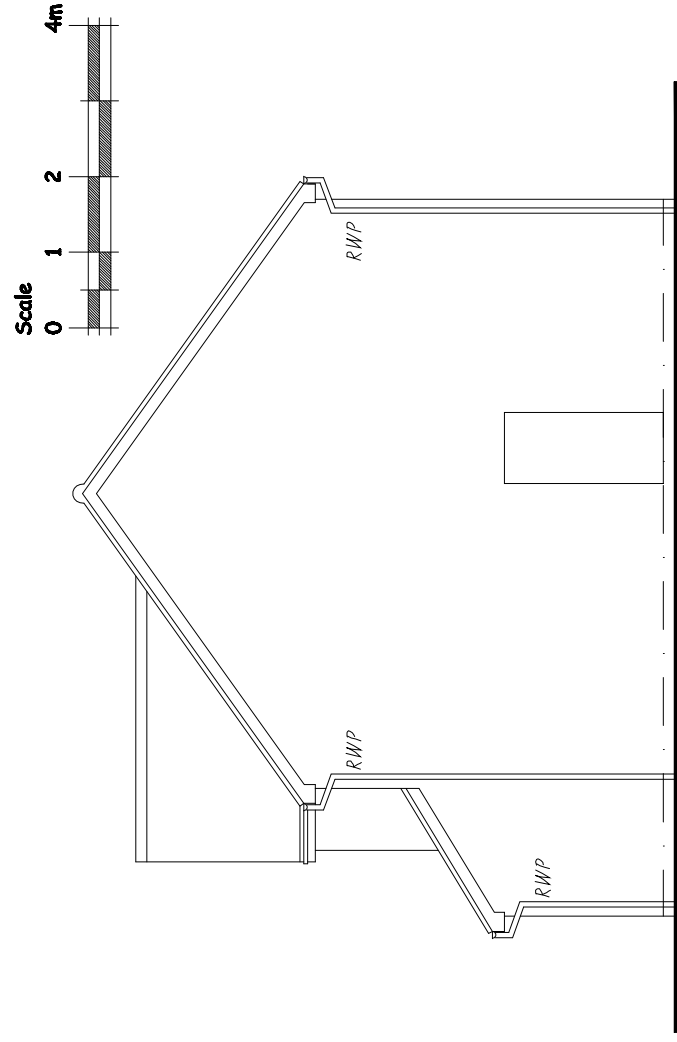



EAST ELEVATION

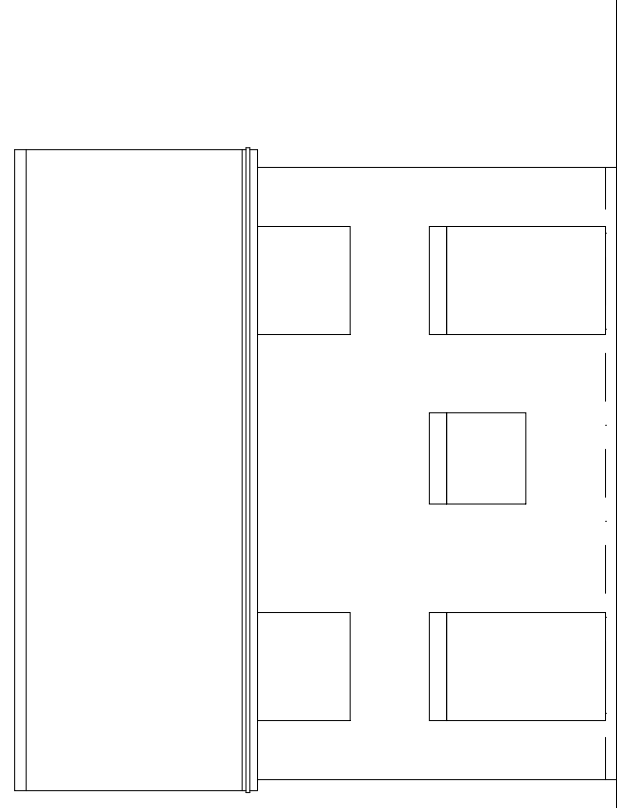

NORTH ELEVATION

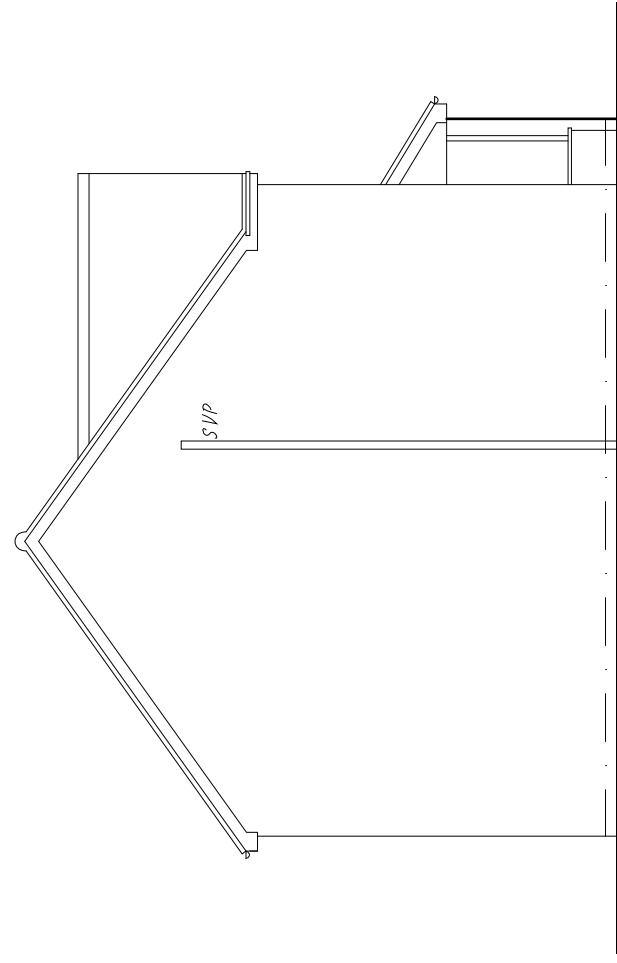

WEST ELEVATION

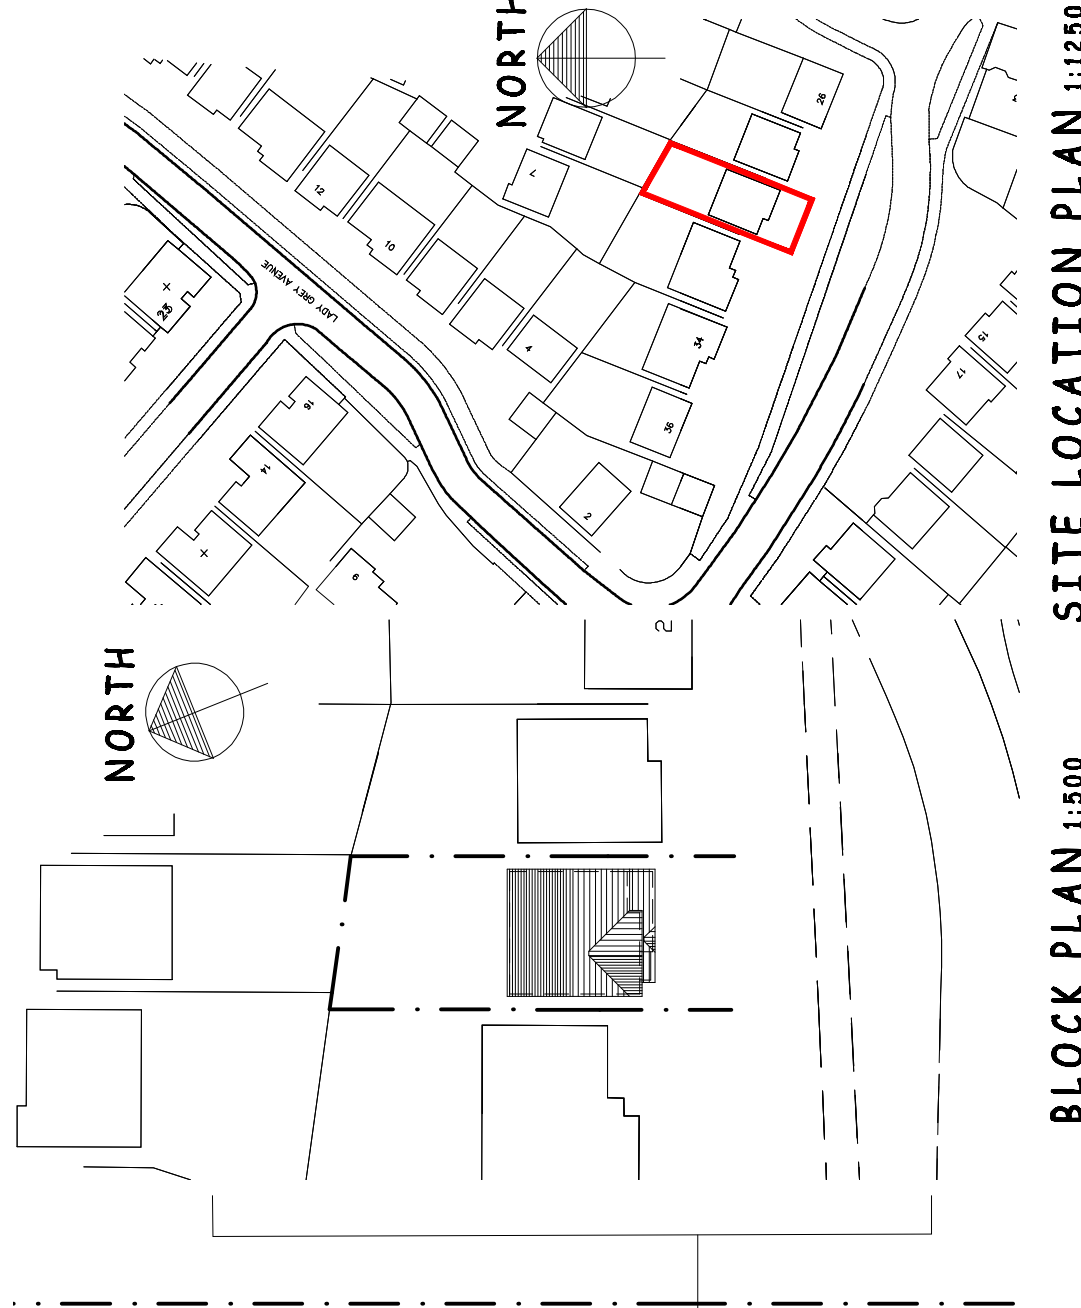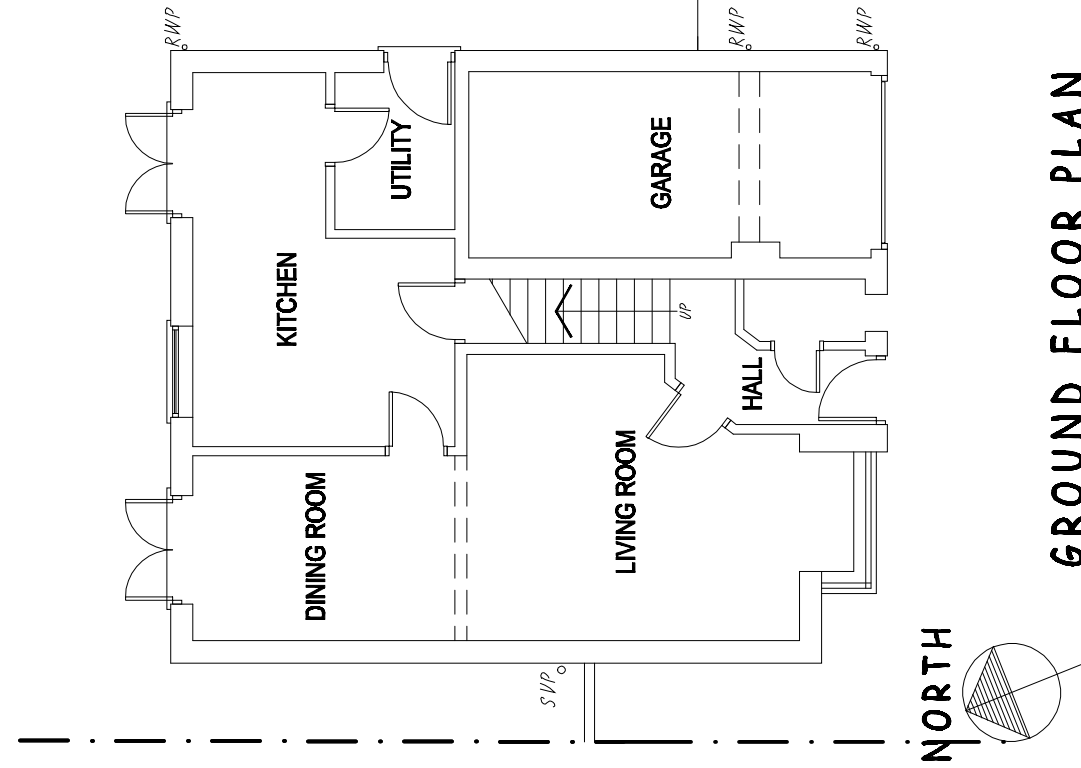

king designs

architectural consultants 01926 741938 or mobile 07899 923586
33 lime avenue - lillington - leamington spa
warwickshire - CV32 7DE. telephone

Project Description: PROPOSED EXTENSION & ALTERATIONS at 30 BOLINGBROKE DRIVE,
HEATHCOTE, WARWICK for Mr & Mrs MAHONY

Drawing Description: EXISTING PLANS, ELEVATIONS, BLOCK PLAN AND SITE LOCATION PLAN
Dwg No. 20/93-01 A **Scale @ A3:** 1:100/1:500/1:1250

revisions

REV A :- SITE LOCATION PLAN AMENDED.

'king designs' is a trading name of arccell limited. company registration number 02497970