


French door

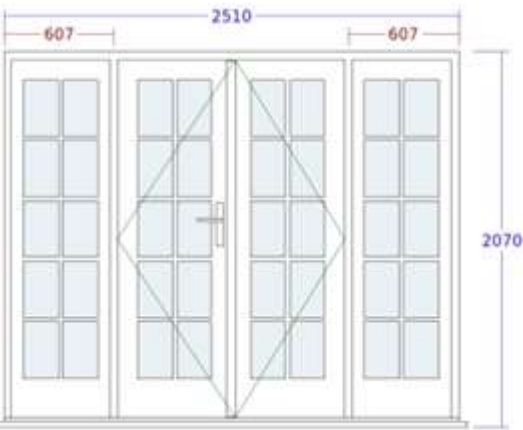


SIZE SPECIFICATIONS

Cill	145mm x 35mm (inc. in overall ht)
Cill Horns	50mm Each Side
Frame Head Size	60mm
Mullion Width	607mm
Overall Height	2070mm
Overall Width	2510mm
Size Of Bar	22mm (True Bar)
Stiles & Rails	110mm

TECHNICAL SPECIFICATIONS

Add Ons Required	No
Cill Species	Engineered Meranti
Cill Type	Projecting Cill
Door Knocker	No
Door Opens	Out
Door Restrictor Arm	Yes - Qty: 2 (French)
Door Sash Glass Pattern	Clear
Door Sash Glazing Features	Astragal Squares
Door Sash Style	Apsley
FSC® Certified	No
Feature Mould	Ovolo
Glass Type	4mm Toughened (Single Putty)
Head Drip	None
Hinge Colour	Black
Letterbox	None
Primary	Left
Security Chain	None
Side Panel Glass Pattern	Clear
Side Panel Glazing Features	Astragal Squares
Side Panel Style	Apsley
Threshold Colour	Black
Trickle Vents Required	No

Kitchen window

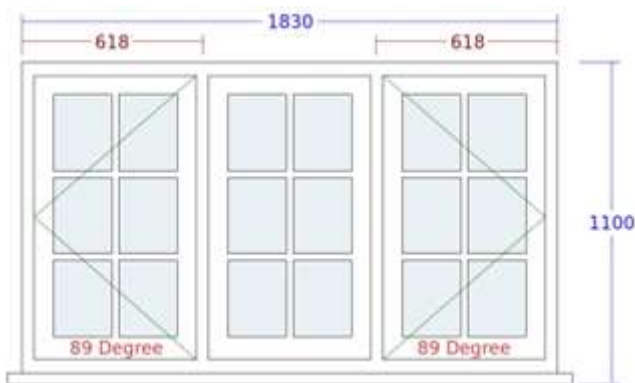


SIZE SPECIFICATIONS

Cill	145mm x 38mm (inc. in overall ht)
Cill Horns	50mm Each Side
Frame Head Size	60mm
Height	1100mm
Size of Bar	22mm (True Bar)
Width	1830mm

TECHNICAL SPECIFICATIONS

Add Ons Required	No
Cill Species	Engineered Meranti
Egress Compliance	Not Fire Escape Compliant
Equalise Glass Widths	Yes
FSC® Certified	No
Feature Mould	Ovolo
Glass Pattern	Clear
Glass Type	4mm Tgh/6mm Krypton/4mm Tgh LowE (Putty Glazed)
Glazing Features	Astragal Squares
Head Drip	None
Hinge System	Friction with Kenrick locks
Peg Stay Alignment	No Pegstay
Style Option	Dummy Sash
TW (85/89 Degree Hinge)	Cotswold Egress Easy Clean Hinge
Trickle Vents Required	No
Window Board Required	No

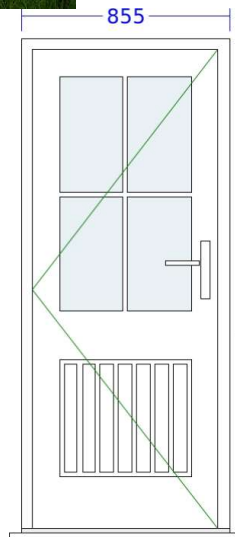

**REAR  
DOOR**

Proposed  
Existing

## SIZE SPECIFICATIONS

Cill	145mm x 35mm (inc. in overall ht)
Cill Horns	50mm Each Side
Frame Head Size	60mm
Mid-Rail Height	850mm
Overall Height	2080mm
Overall Width	855mm
Size Of Bar	18mm
Stiles & Rails	110mm

## TECHNICAL SPECIFICATIONS

Add Ons Required	No
Cill Species	Engineered Meranti
Cill Type	Projecting Cill
Door Knocker	No
Door Opens	Out
Door Panel(s)	Plank Effect
Door Sash Glass Pattern	Clear
Door Sash Glazing Features	Astragal Squares
Door Sash Style	Stratfield
FSC® Certified	No
Feature Mould	Ovolo
Glass Type	4mm Toughened/10mm Krypton/4mm Toughened LowE (18mm)
Head Drip	None
Hinge Colour	Rumbled Pewter
Hinge Side	Left
Letterbox	None
Security Chain	None
Threshold Colour	Black
Trickle Vents Required	No

## NOTES

- 18mm unit is slimmest available on doors.