



SECTION A-A

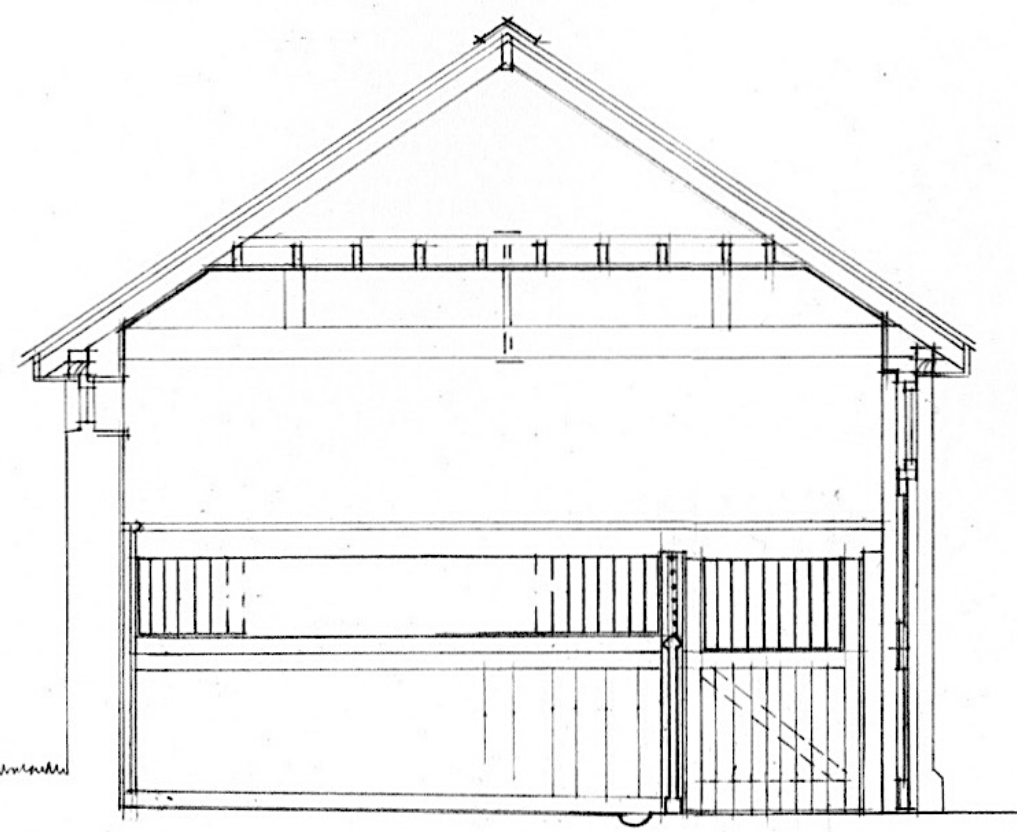

SECTION B-B

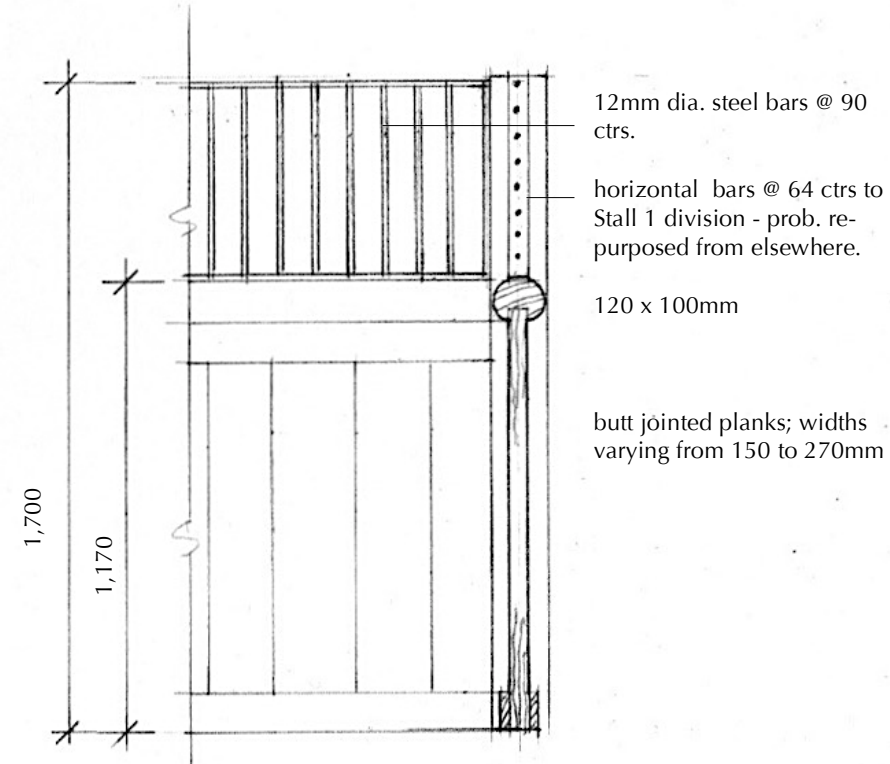

DETAIL OF STALL DIVISION 1:20

WIELD MANOR STABLES  
 Survey Sections A-A, B-B  
 1:50, 1:20 @ A3

239  
 July 2021  
**Drwg No 239.E04**