


WINDOW/ FOLD DOOR ASSEMBLY
WB.1 → WB.6 FIXED GLAZED.

SECTION A
WB.5


SECTION B
DB

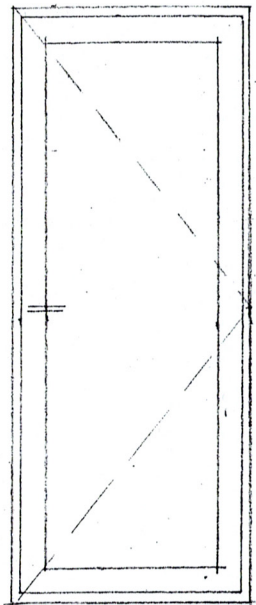


DOOR D7
(OPEN W)



SECTION
(D7)

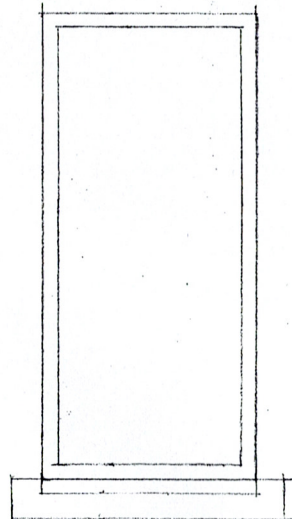

WINDOW W3
FIXED, CLEAR GLAZED.

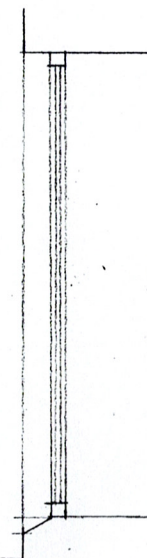

SECTION
W3

- NOTES:
1. FRAMES AS VIEWED FROM OUTSIDE
 2. ALL GLAZING CLEAR GLASS.
 3. PAINT COLOUR TO BE DARK GREEN TO MATCH EXIST. - RAL 6009

- REVISIONS:
- A - 1/3/22 WB.5, WB.2, DB ADJUSTED.
 - B - 10/3/22 NOTE 3. ADDED

HIGH GREEN, MCKLETON
PROPOSED DETAILS
SCALE 1:20 @ A3



GEORGE STASTNY
CHARTERED ARCHITECT & GARDEN DESIGNER
Riverside, Whorlton
Nr. Barnard Castle,
Co. Durham DL12 8XD
07974 230919

PLAN NO 1284 -41B