



**FRAME EXTENDERS AND DRAINAGE TRAYS**

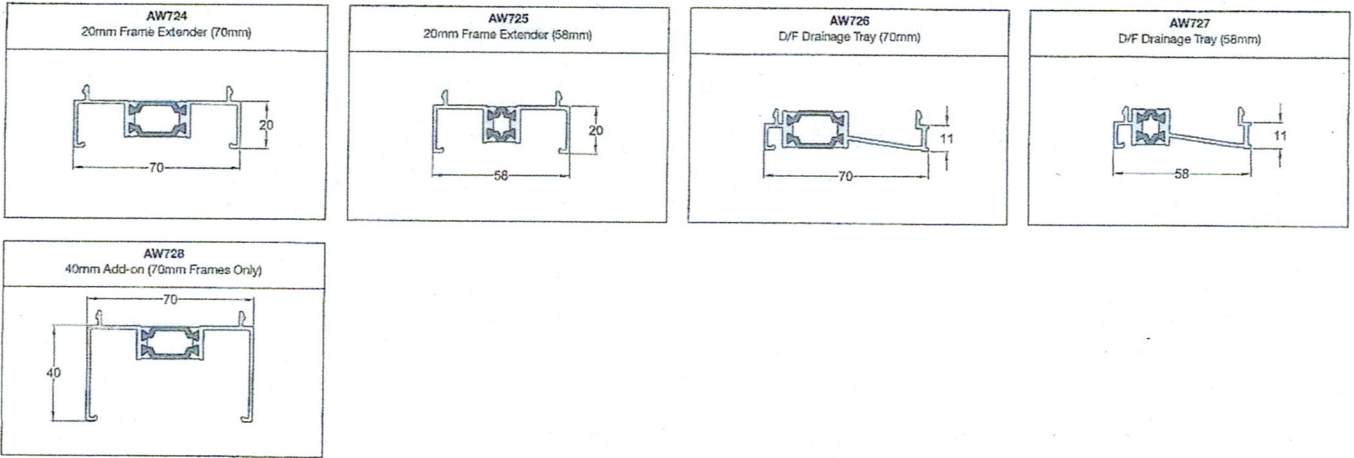

**CILLS**

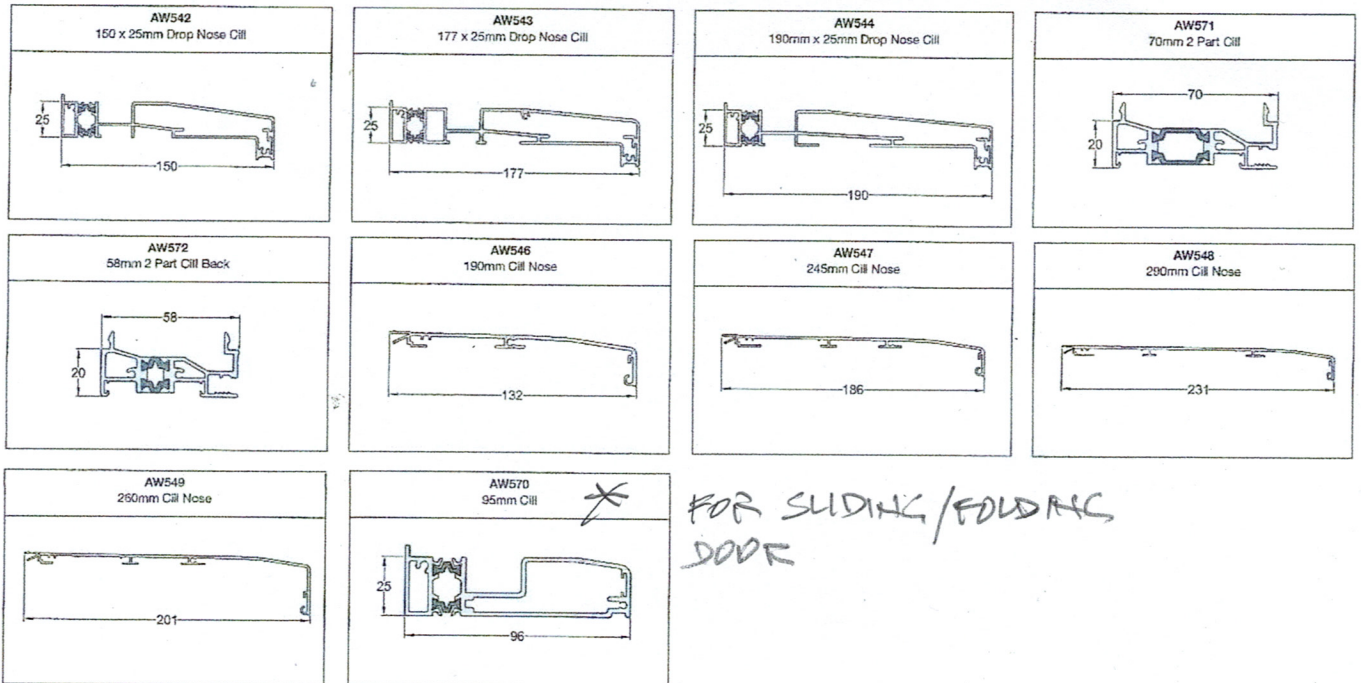

**FINISHING TRIMS**

