

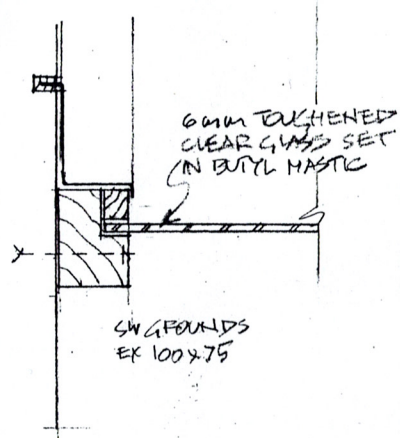


SECTION AT TOP

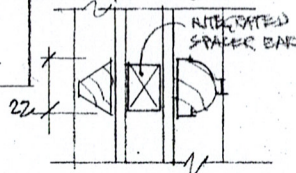


SIDE SECTION


DETAIL OF 'LINK STRUCTURE' CANOPY
SCALE 1:5

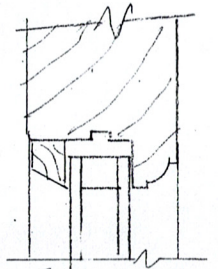

SECTION 1:2
DETAIL A

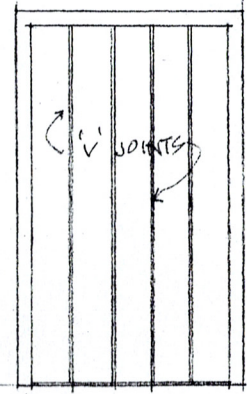


D3 SCALE 1:20
BOARDED + LEDGED.

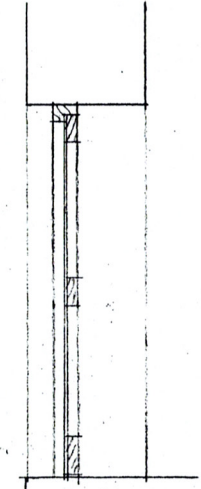


SECTION D3


ALL WINDOWS AND DOORS TO BE OF TIMBER CONSTRUCTION,
PAINTED TO MATCH EXIST. (DARK GREEN, BS 4800 K10 39 APPROX)
'ONVO' GLAZING BARS AS HALF SCALE DETAIL A

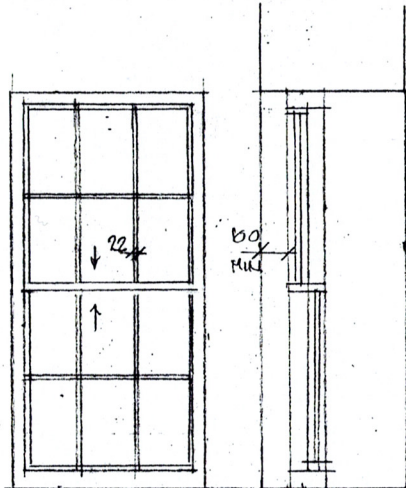


W(D1) SCALE 1:20
SLIDING SASH

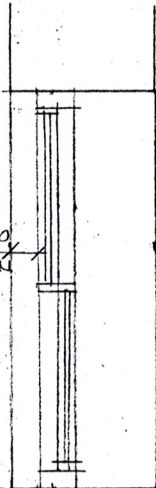


SECTION
W(D1)

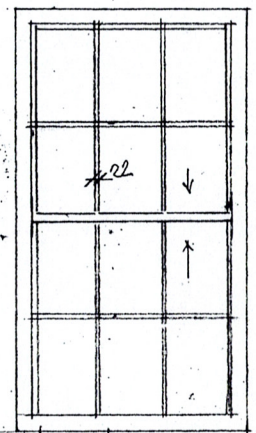


W(D2) SCALE 1:20
SLIDING SASH.

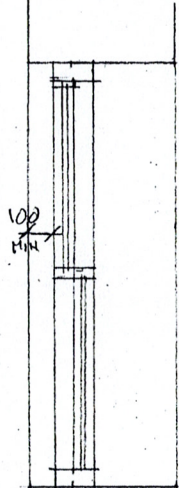

SECTION
W(D2)

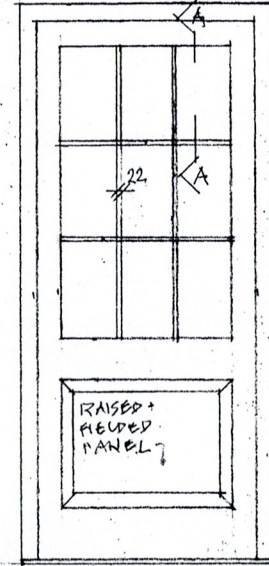

D4 SCALE 1:20

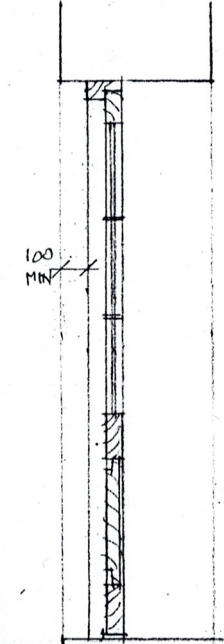

SECTION
D4

REVISIONS:
A - 1/3/22 W(D1) + W(D2)
ADJUSTED.
B - 10/3/22 PAINT COLOUR
ADDED, NOTE 2.

NOTES:
1. FOR DETAILS OF SLIDING
SASH WINDOWS SEE PLAN
N° 1284-42
2. JOINERY PAINT COLOUR TO
MATCH EXISTING DARK GREEN
(RAL 6009)

HIGH GREEN, MICKLETON
DL12 8JX

PROPOSED DETAILS
SCALE AS SHOWN @ A3



GEORGE STASTNY
CHARTERED ARCHITECT & GARDEN DESIGN
Riverside, Whorlton
Nr. Barnard Castle,
Co. Durham DL12 8XD
07974 230919

PLAN NO 1284-40B