



### TECHNICAL DRAWINGS

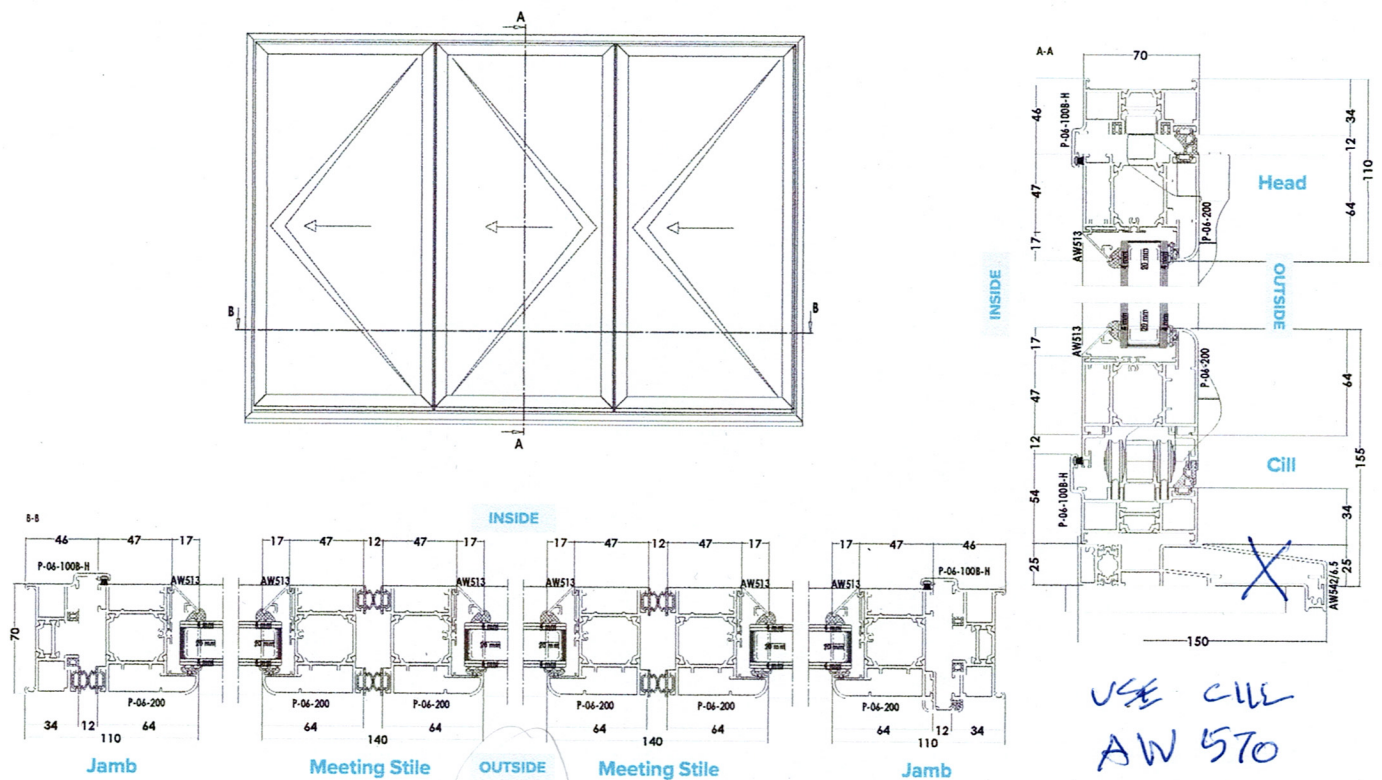

### CONFIGURATIONS

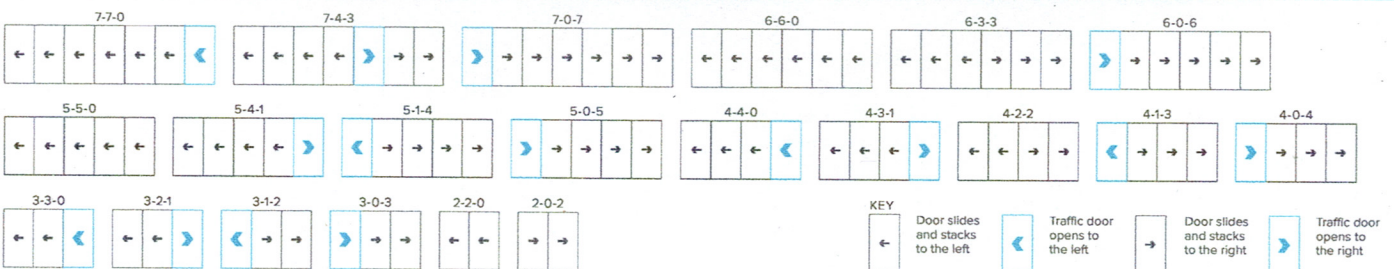

### SIZE & WEIGHT LIMITS

Max Sash Height	2400mm
Max Sash Width	1200mm
Max Vent Weight	100kg

### SIGHTLINES

Head	110mm
Cill	155mm
Meeting Stile	140mm
Jamb	110mm

### DETAILS

Glazing Thickness	28-40mm
Frame Depth	70mm

### PERFORMANCE

U-Value Double Glazing	( $U_g = 1.0 \text{ W/m}^2\text{K}$ ) 1.6 $\text{W/m}^2\text{K}$
U-Value Triple Glazing	( $U_g = 0.7 \text{ W/m}^2\text{K}$ ) 1.4 $\text{W/m}^2\text{K}$
Air Permeability	Class 4 (600 Pa)
Water Tightness	Class 9a (600 Pa)
Wind Resistance	Class AE2400 (2400 Pa)
Security	PAS 24 & SBD
3rd Party Certification Q-Mark	✓

### BUILDING REGULATIONS

Part L	Compliant
Part F	Compliant
Part M	Compliant
Part Q	Compliant

### FINISHES

Single Colour	✓
Dual Colour	✓
Textured Finish	✓
Anodised Finish	✓

### OTHER OPTIONS AVAILABLE

