


**CARRYCOATS HALL**  
**2032 L15 WEST SECTION AS PROPOSED**

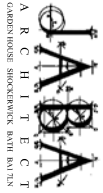

ARCHITECTS  
 CONSULTING ARCHITECTS

21.02.22



2032 L14

Offset existing RWP and install branch to collect extension discharge

100 x 75mm RHS steel portal frames build into south wall and piers.

Reposition kitchen extract fan to south

Cast iron ogee gutter

120mm stone facing, 100mm cavity/post, 100mm inner leaf and 40mm thermal board lining

Full height glazed doors between stone piers

New terrace built up above existing ground level after removal of topsoil

2032 L14

Continuous glazed ridge light

Walk-in gutter against retained south elevation

Slate roof

Former window opens into Kitchen

Floor in extension to match Kitchen level

Floor finish over 80mm screed with U/F heating, 100mm insulation, 150mm ground slab on DPM and sand over sub-base

New floor built up above existing ground level after removal of macadam