


ROOF PLAN. APPROX 1:50

NEW STORAGE BUILDING @ KINGSLOMBE BAS 4TH.
AT GARAGE SITE.

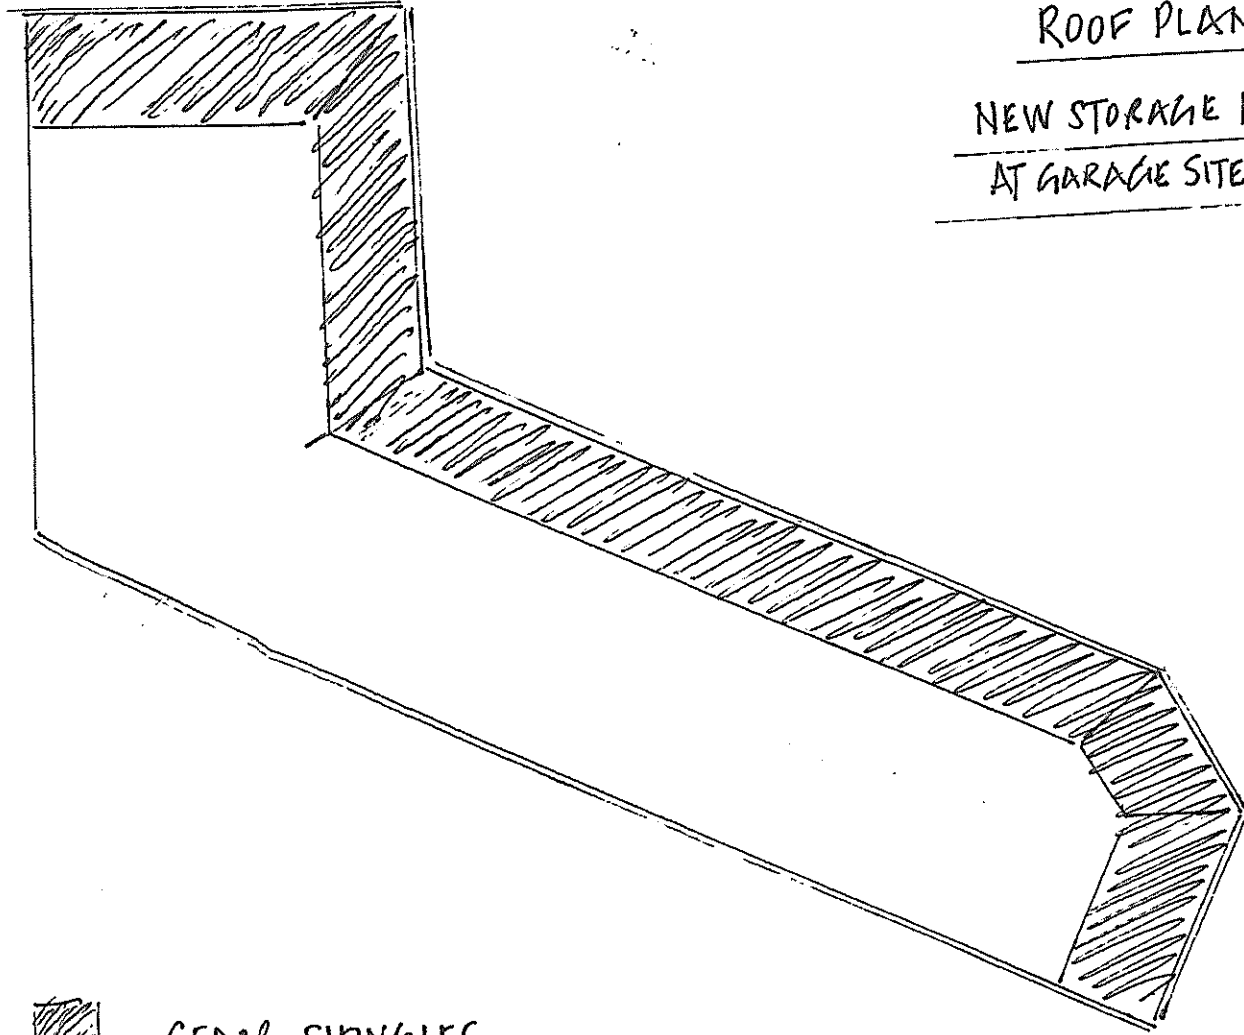

CEDAR SHINGLES.



FELT.

