



NOTES:  
 No part of this drawing may be reproduced whatsoever without written permission of Davtee Ltd.  
 All dimensions to be checked on site before any work commences. Any discrepancies to be reported to the supervising officer.

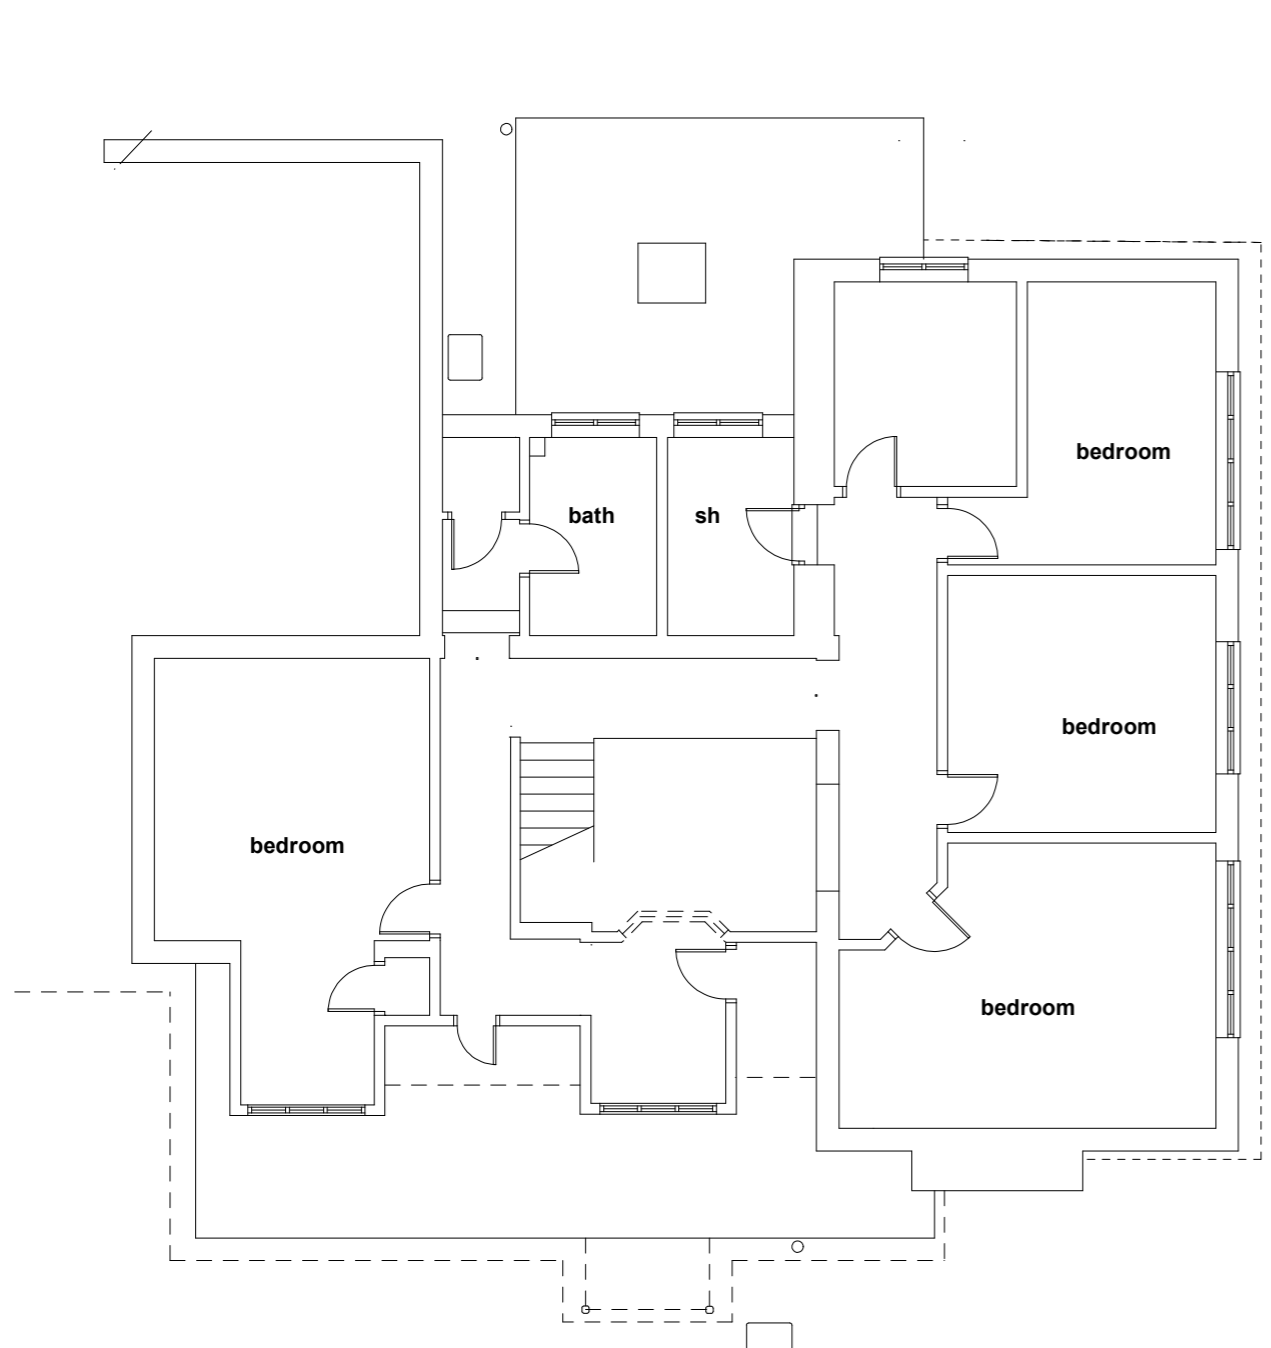

existing first floor

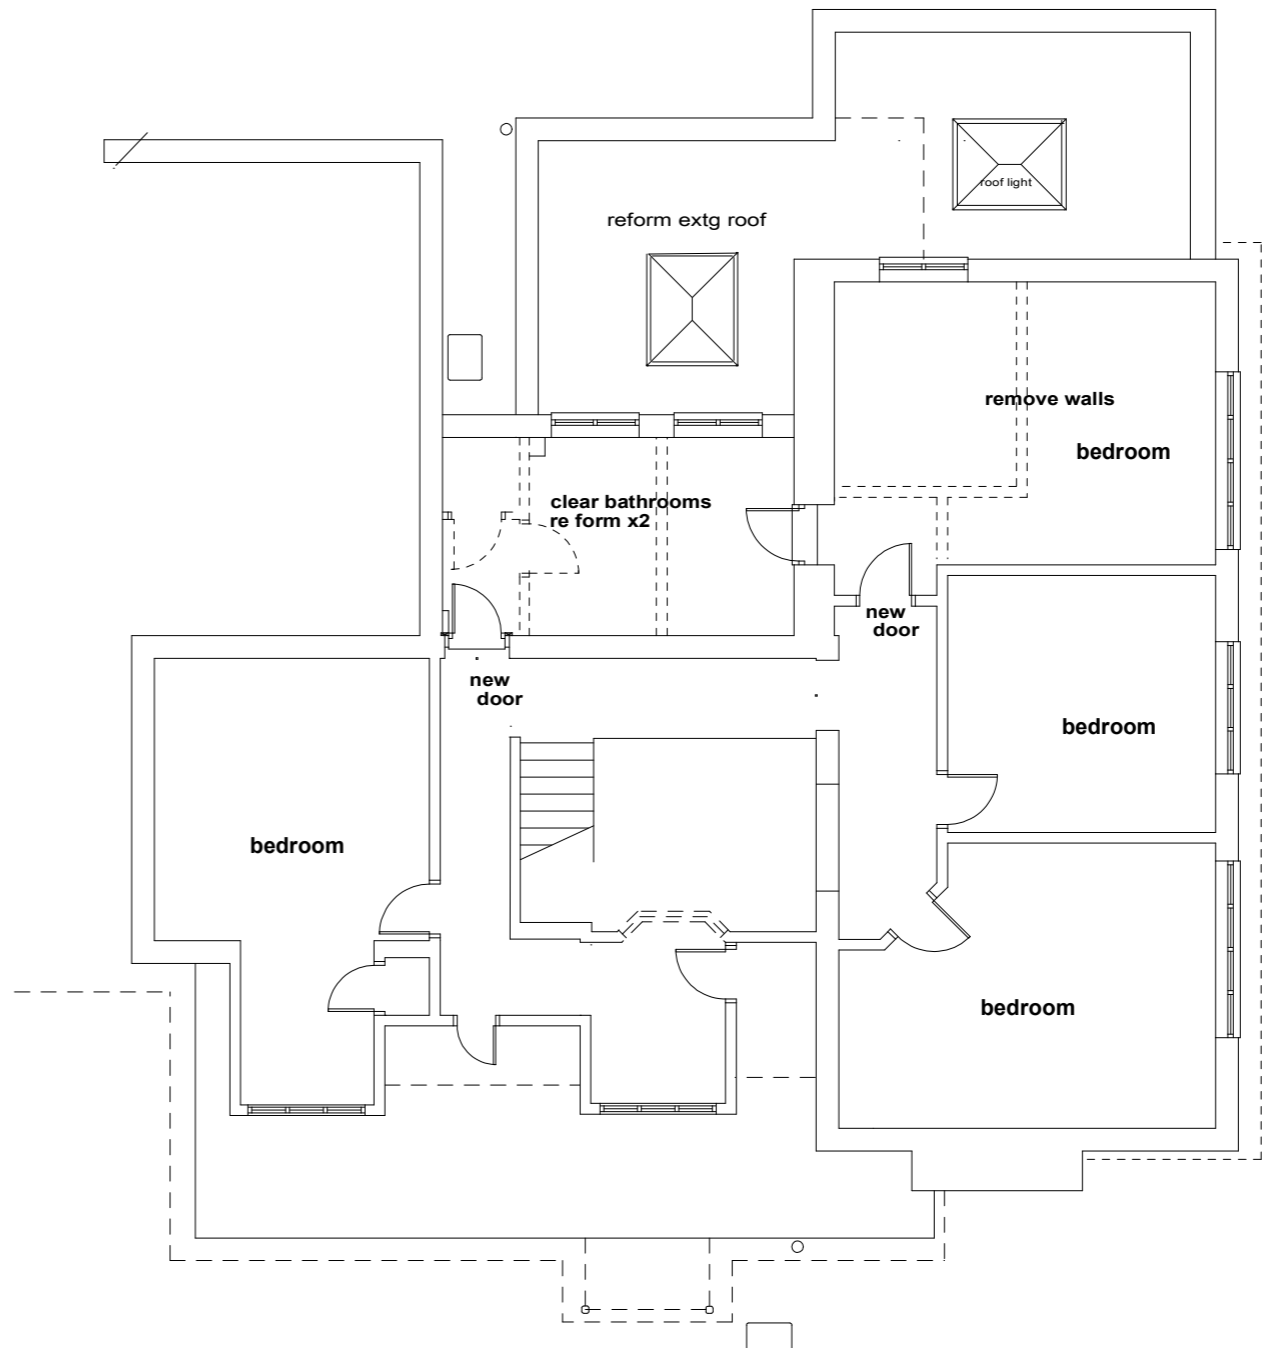

proposed first floor

REV	Date	Description
A	-	-
B	-	-
C	-	-
D	-	-

**Davtee**  
 Chartered Building Consultancy  
 T: 01420 541525  
 E: davidnobes@davtee.com  
 W: www.davtee.com

Client:  
**Mr & Mrs Husain**

Project:  
**North End House  
 Upper Wield  
 SO24 9RU**

Drawing Title  
**Existing & Proposed  
 first floor plans**

Drawing Scale  
**1.100@A3**

Drawing Status  
**planning issue**

Drawing Number  
**ex/pp/ffp/001**

Drawn By  
**D R Nobes**

Date  
**Feb 2021**

