


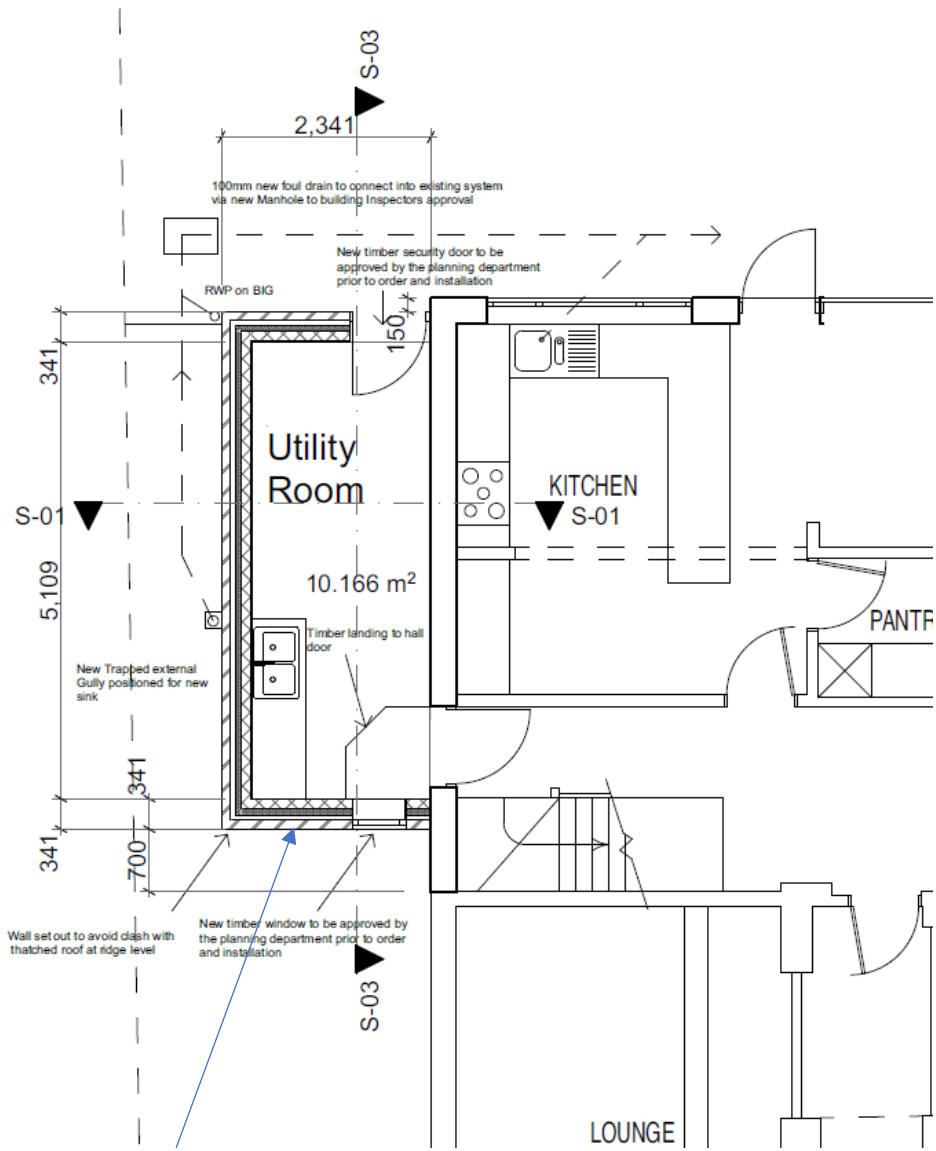

Bricks as existing to front elevation to main house



Brick match: LBC Regency



New location for gas meter box

