
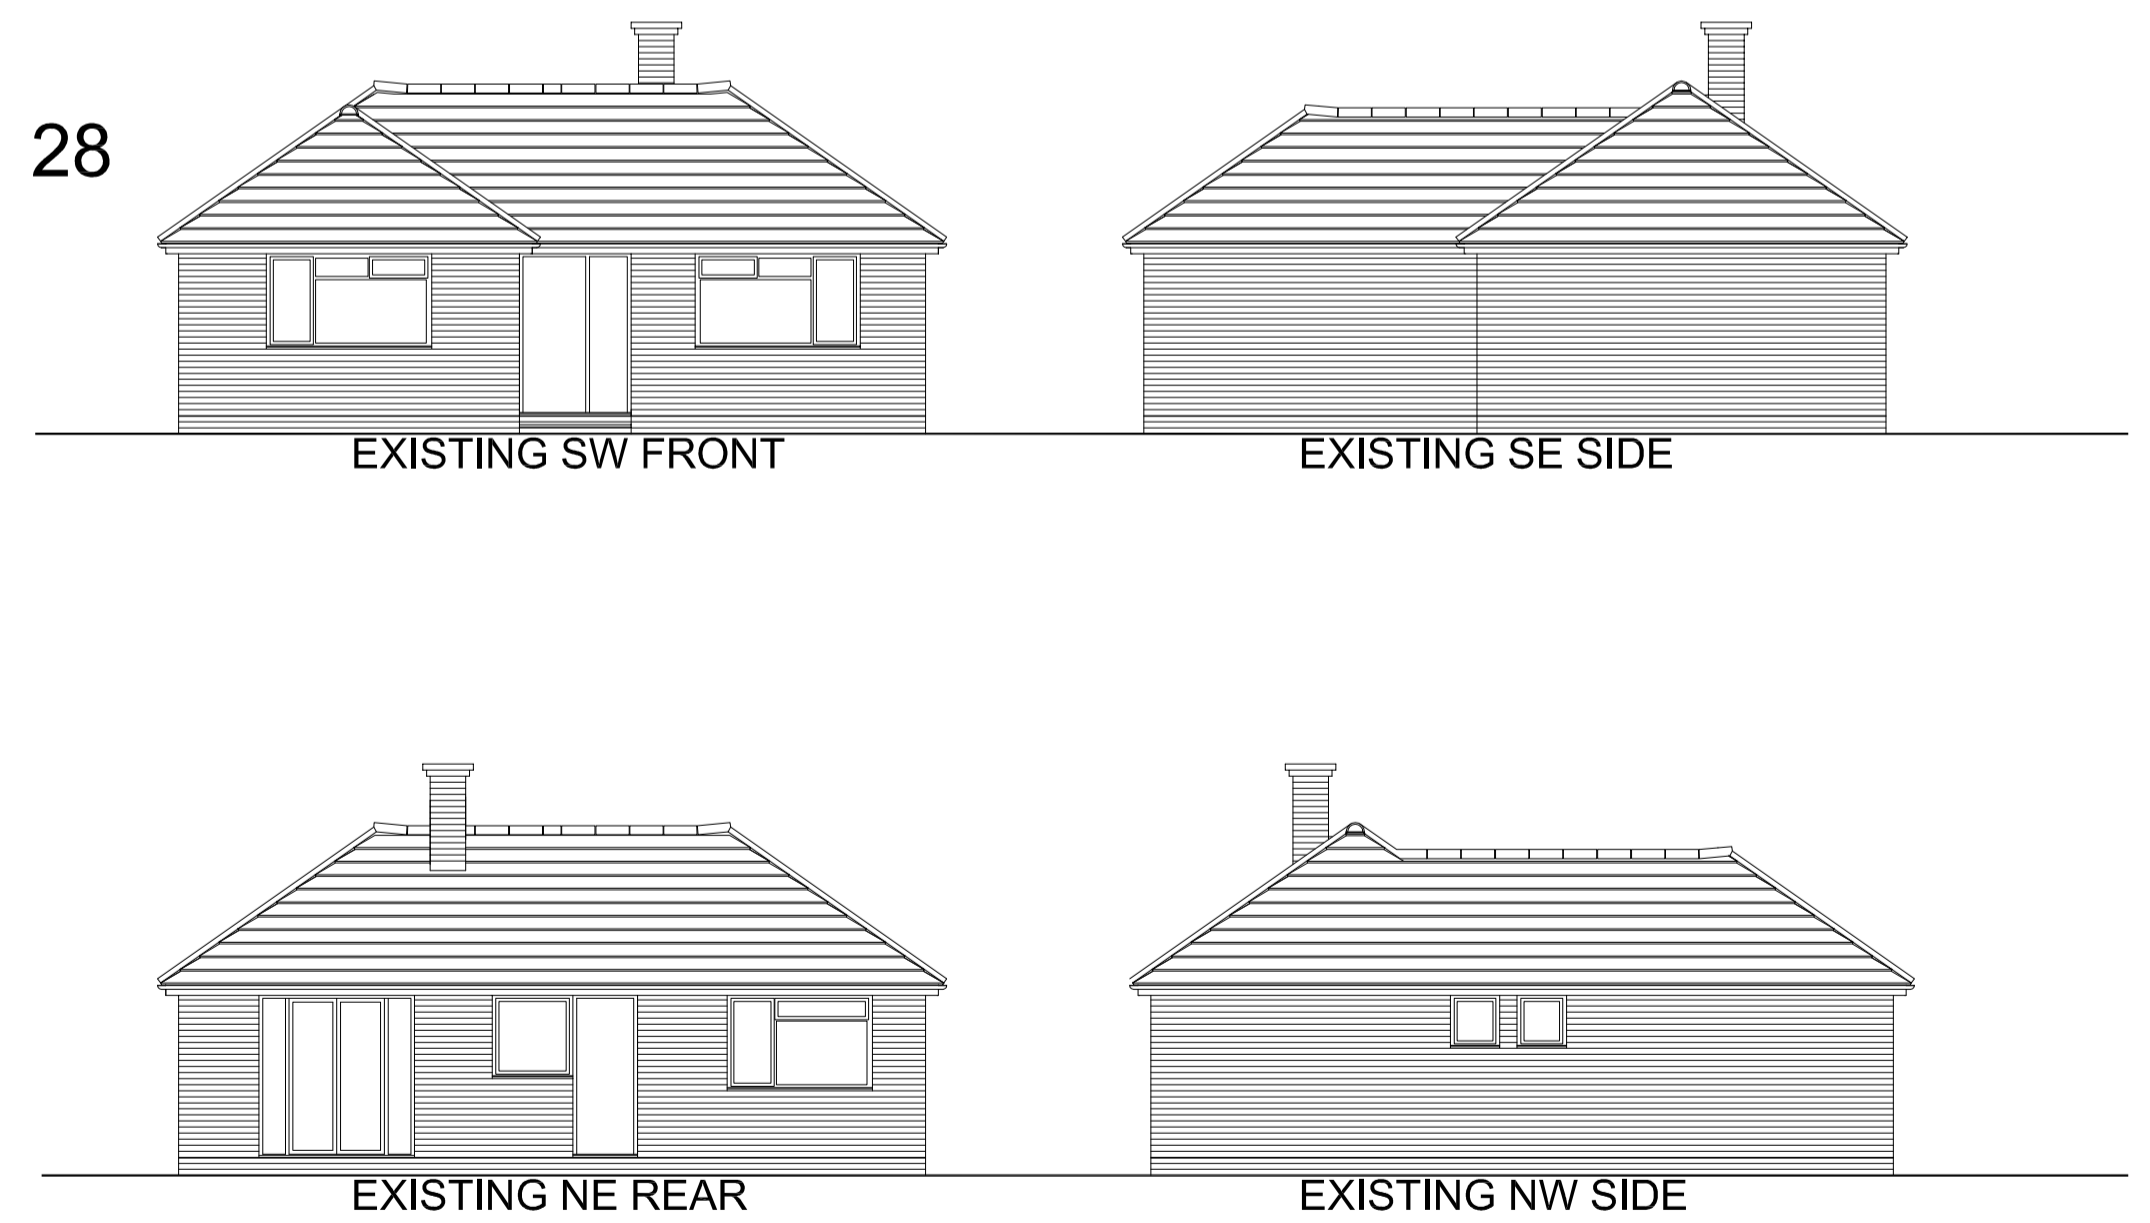
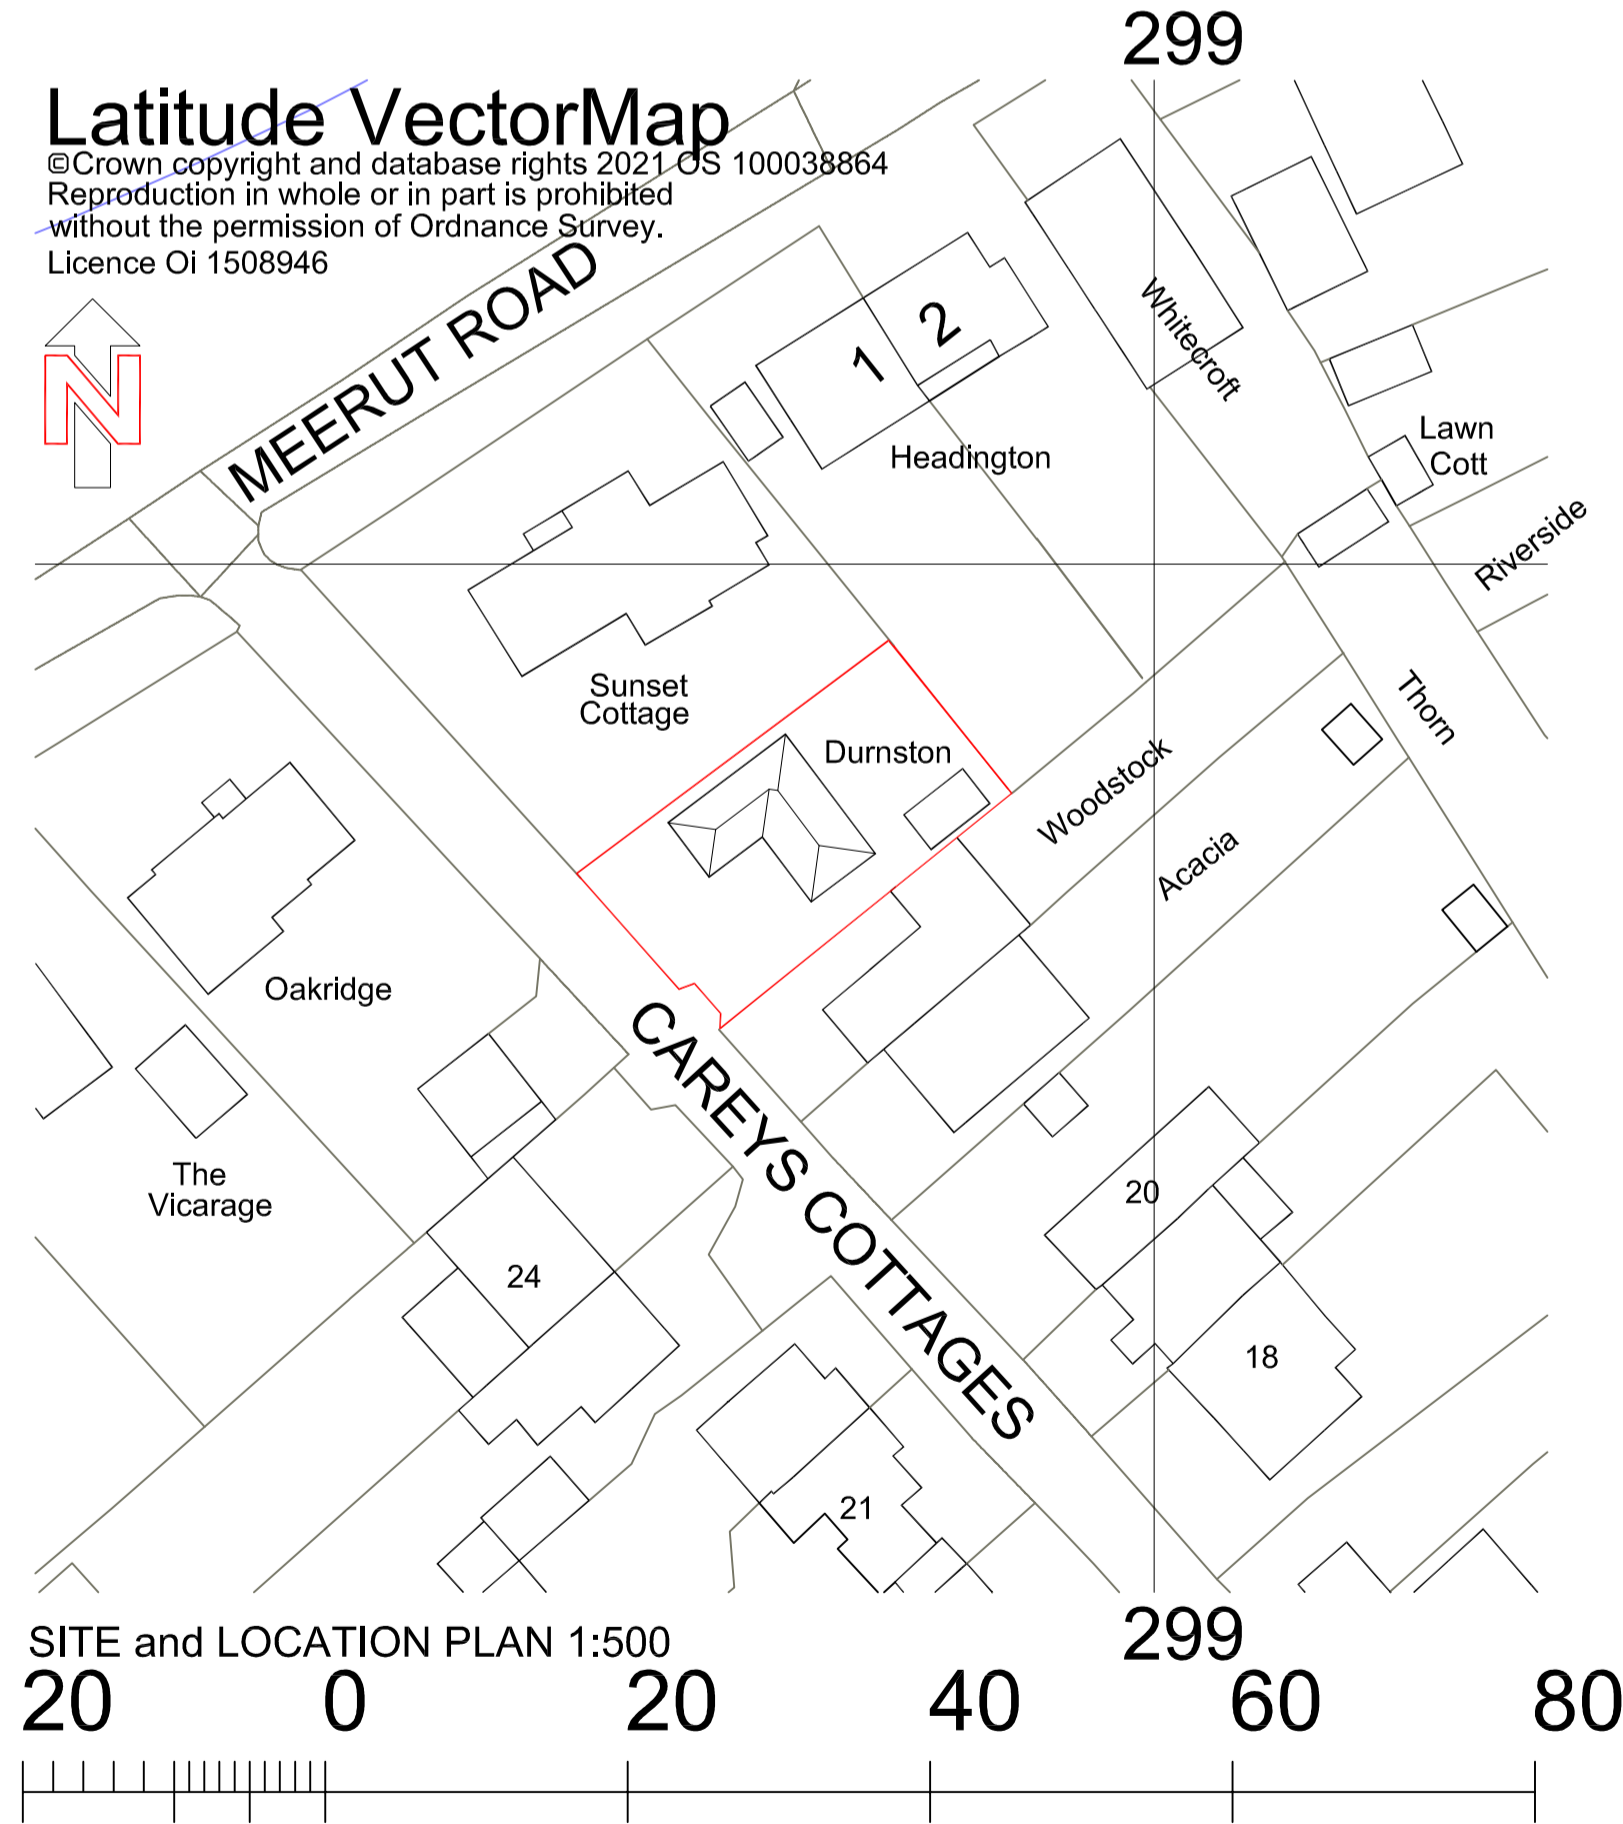
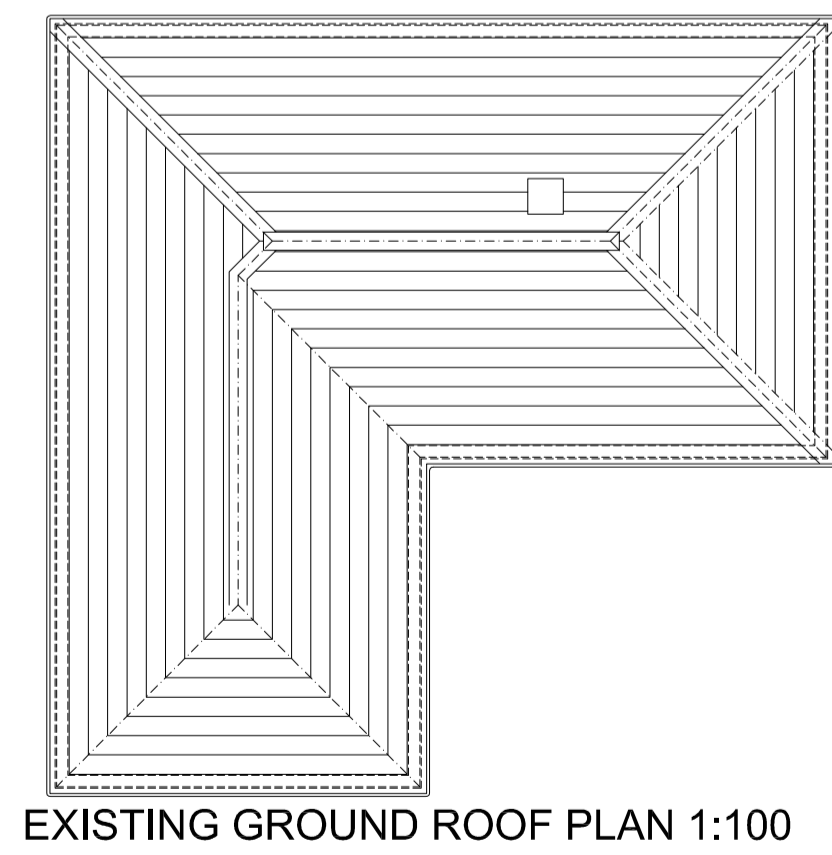


PROPOSED PLANS and ELEVATIONS

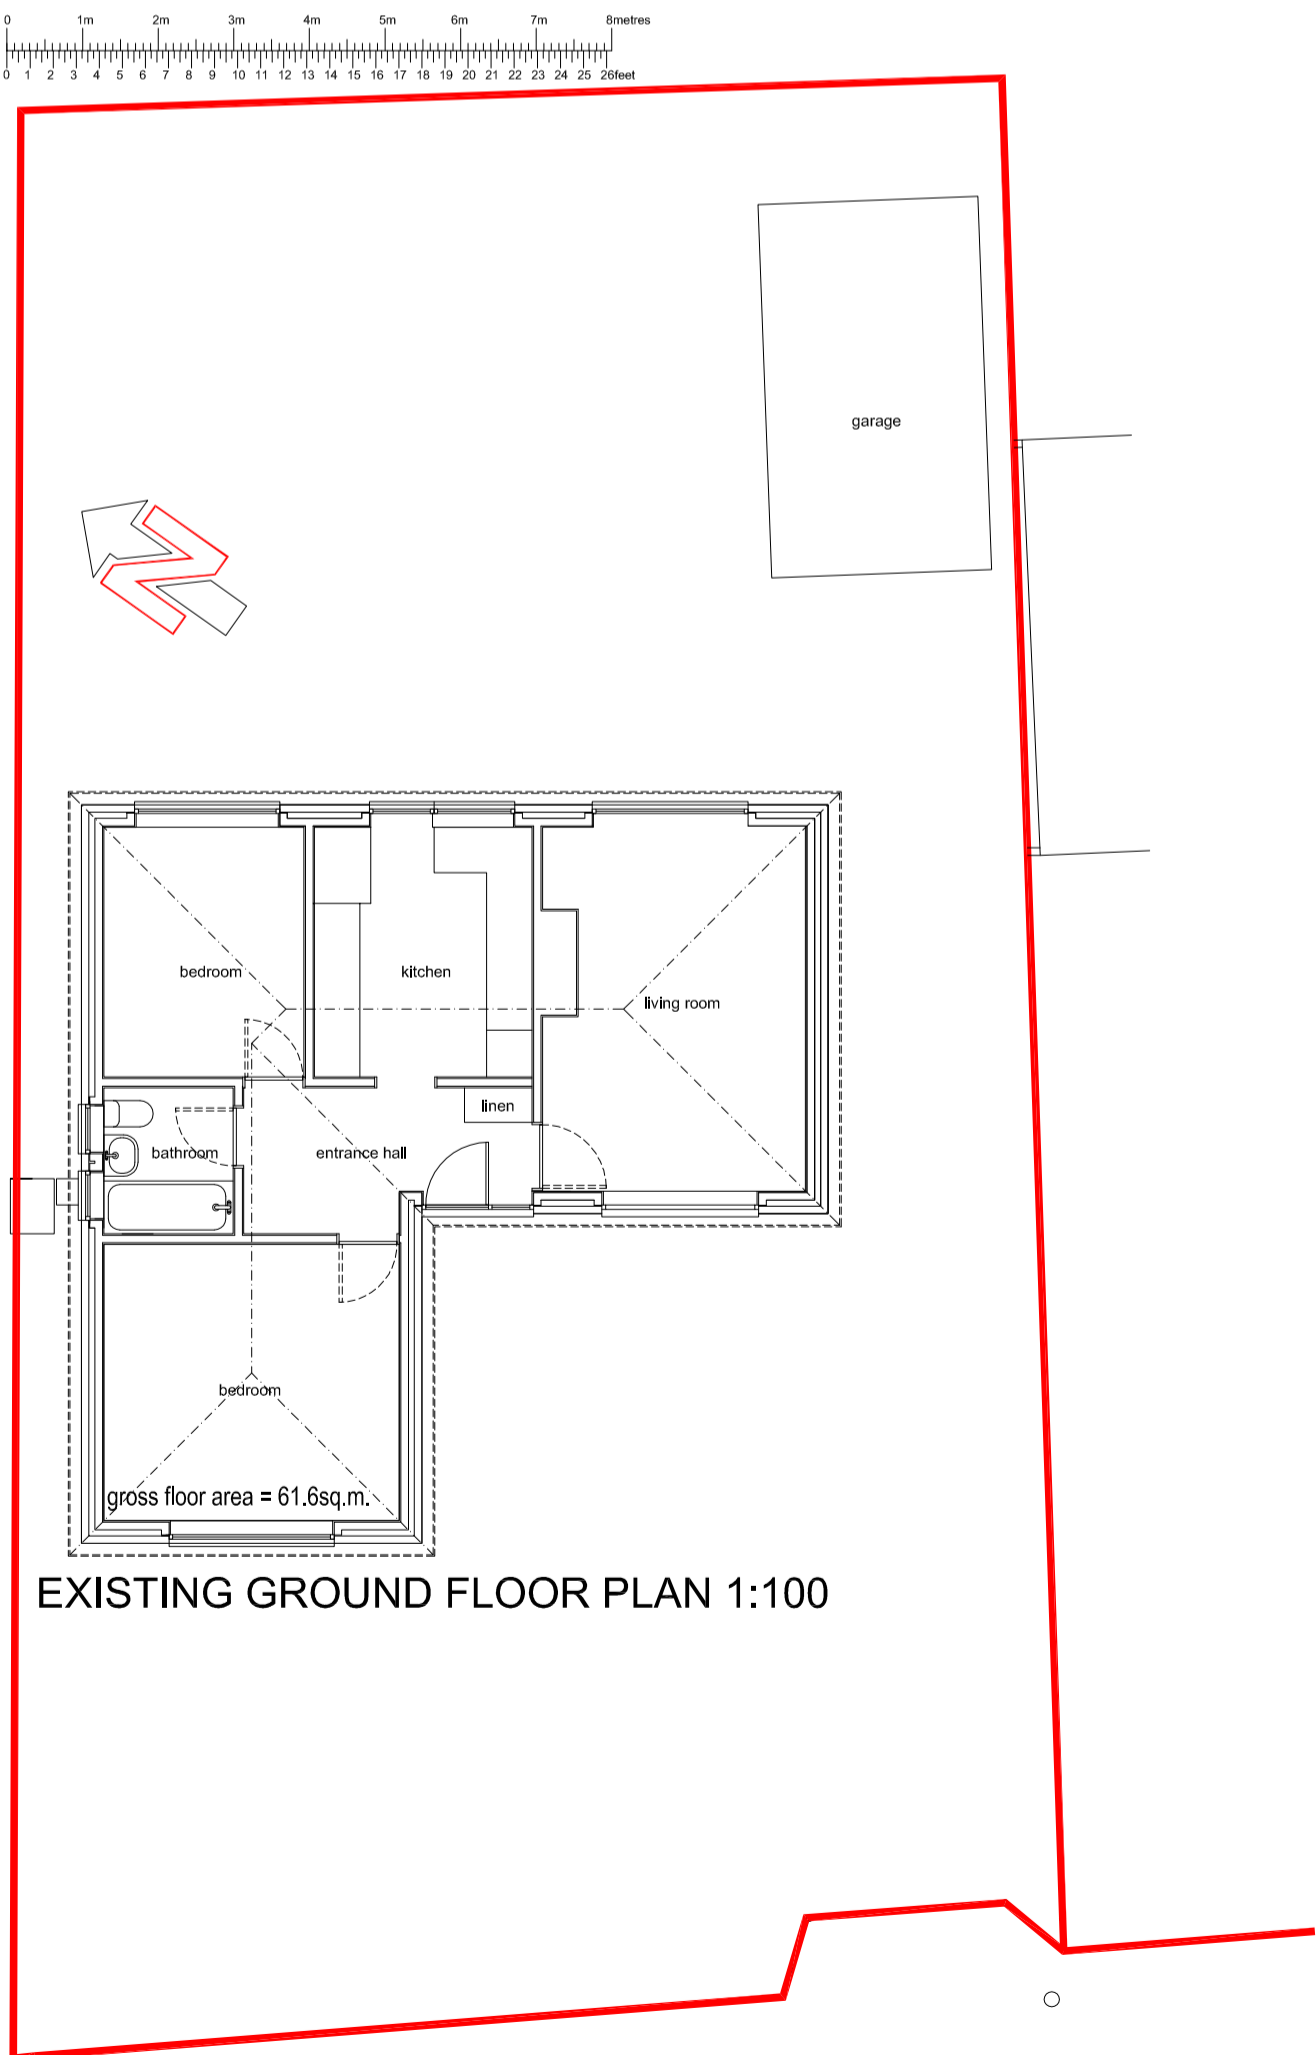

EXISTING PLANS and ELEVATIONS

Latitude VectorMap
 © Crown copyright and database rights 2021 OS 100038864
 Reproduction in whole or in part is prohibited
 without the permission of Ordnance Survey.
 Licence OI 1508946

ISSUE: C: add new drawings on ground floor plan
 D: change sign and resources list items
 A: pre-approval issue
 PROJECT: Mr+Mrs Bailey
 extension to dwelling
 SITE: Dunston, Carey's Cottages
 Brockenhurst SD42 7TF
 DATE: 01/22 22:16:01 D: 1:100@A1
