


PROPOSED REAR EXTENSION AND ALTERATIONS TO 11 WELLANDS ROAD LYNDHURST HANTS SO43 7AB



PROPOSED FRONT ELEVATION - SOUTH  
Scale 1:100 @ A3




PROPOSED SIDE ELEVATION - WEST  
Scale 1:100 @ A3

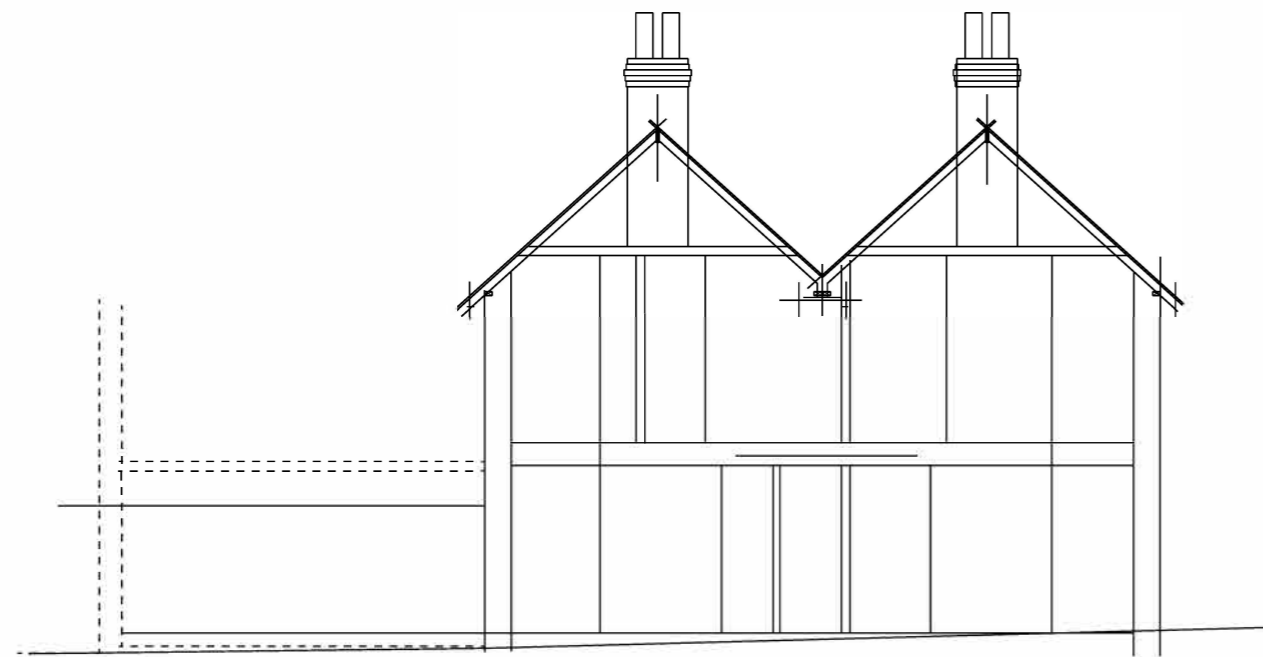

EXISTING SECTION  
Scale 1:100 @ A3

MATERIALS  
SLATE TO MATCH EXISTING  
SMOOTH FACED RENDER TO MATCH ADJOINING NEIGHBOUR  
GREY POWDERCOATED ALUMINIUM DOUBLE GLAZED WINDOW / DOOR OPENINGS

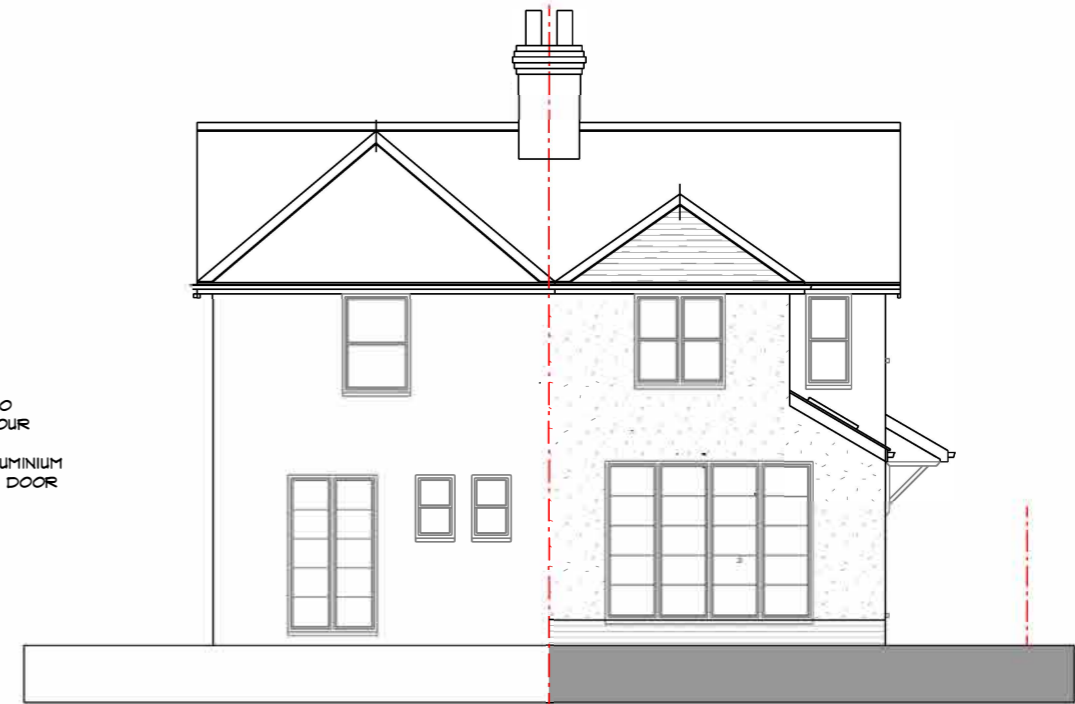

PROPOSED REAR ELEVATION - NORTH  
Scale 1:100 @ A3

