


RED LINE DENOTES LOCATION OF PROPOSED NEW FENCING, PEDESTRIAN AND VEHICULAR ACCESS GATES

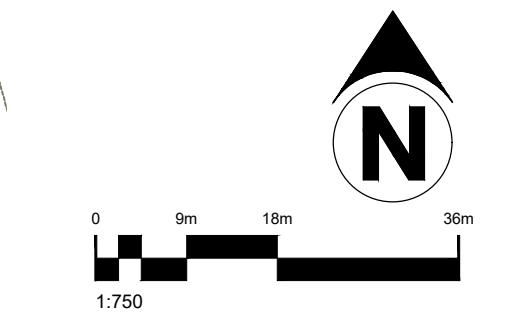

Client BRIGHT FUTURES EDUCATIONAL TRUST	
Contract SOUTH SHORE ACADEMY BLACKPOOL	
Drawing PROPOSED FENCING LAYOUT SITE BLOCK PLAN	
Drawing No BBC-SSA-D02-001	Scales 1:750@A3
Revision	Drawn JHG
Date DEC '21	Checked



The Lightwell 6-13 Brown Street, Manchester, M2 2JG - Tel: 0161 359 4313 - www.blackcatconsultancy.co.uk