


STORAGE LOCATION PLAN scale 1/200

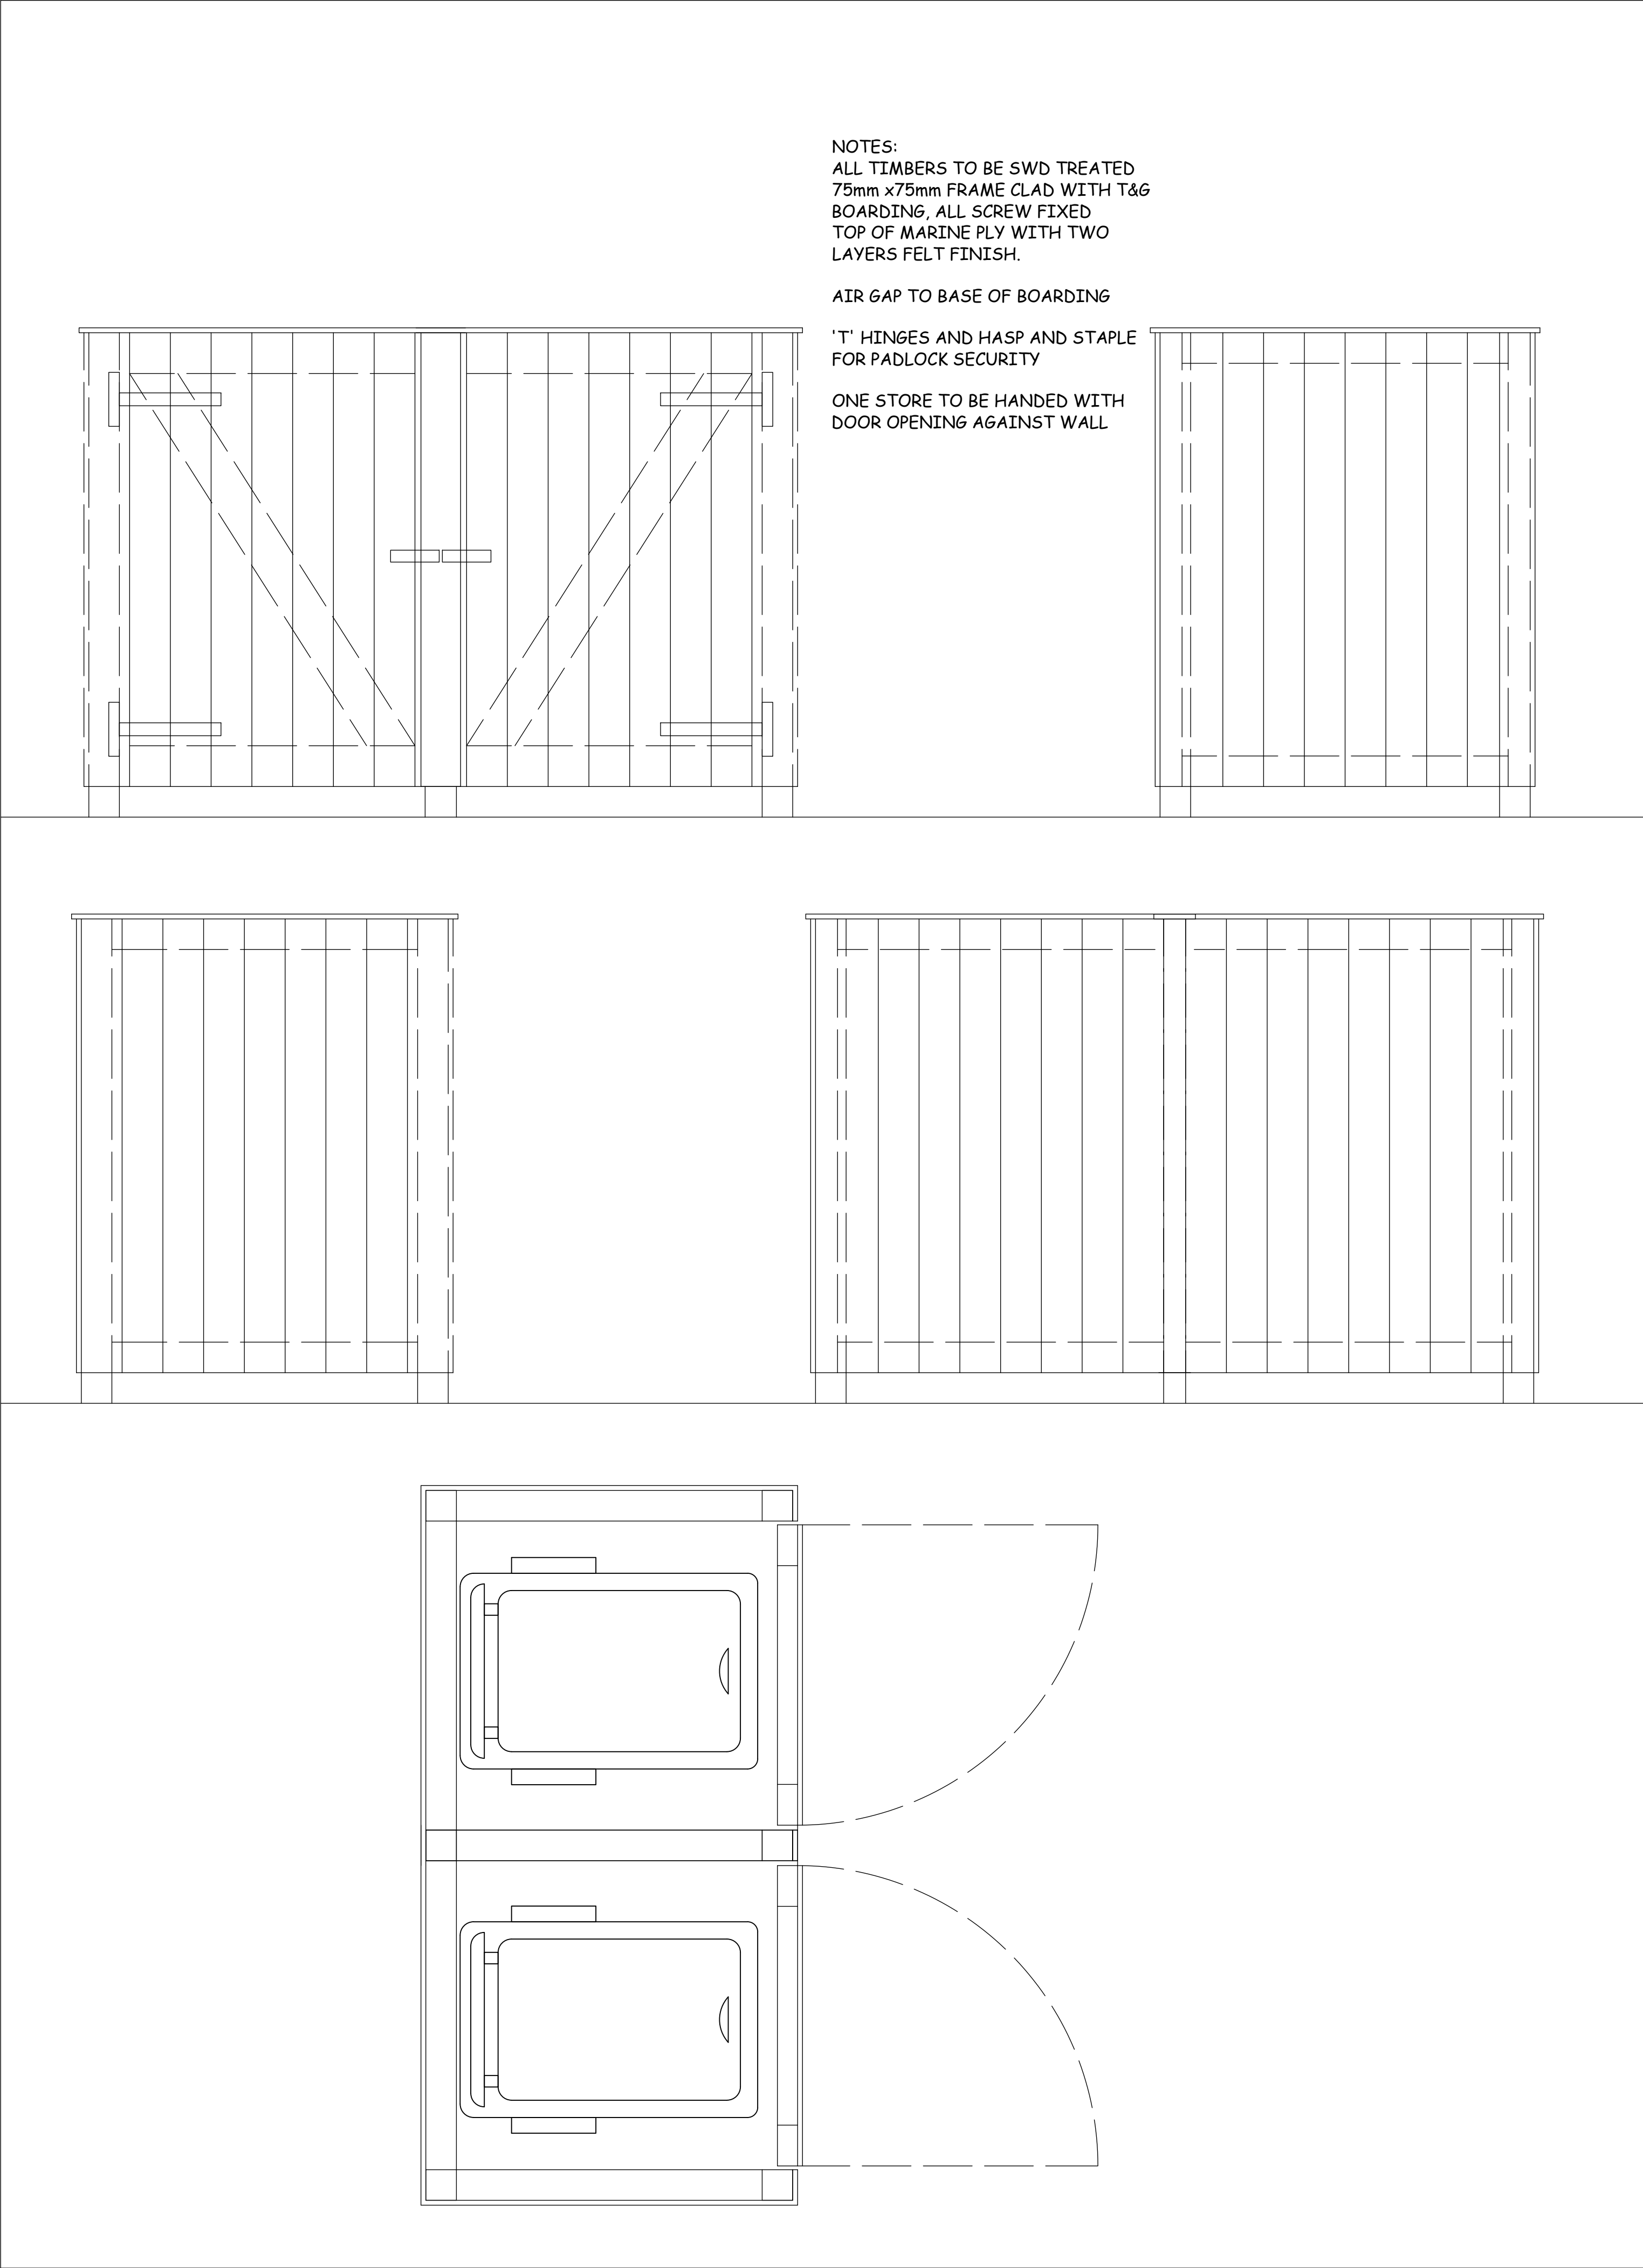

BIN STORE SCALE 1/10