




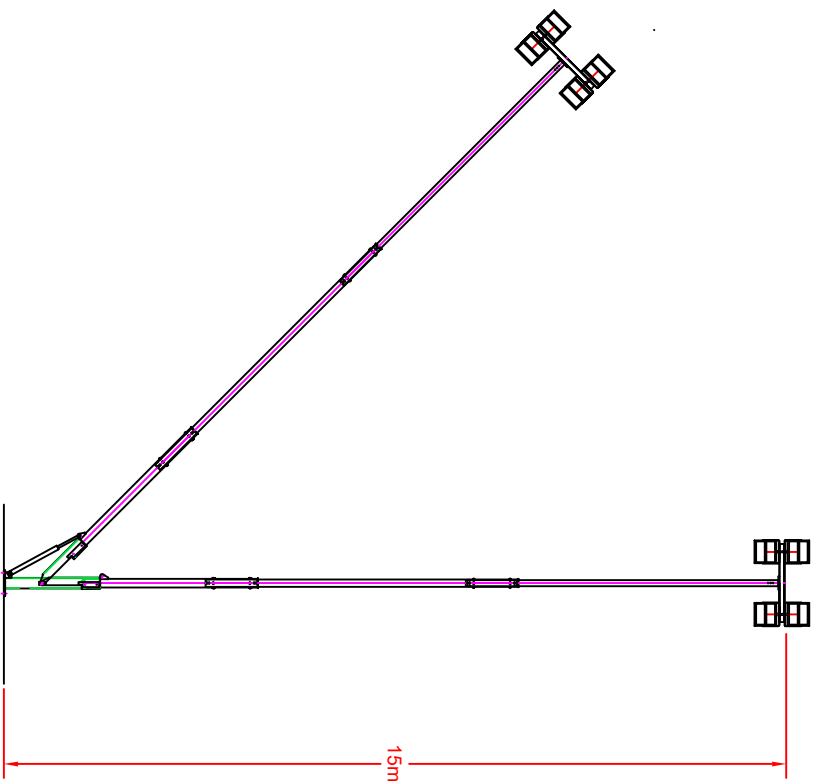

MIDSTREAM MODUS SPORTS FLOODS

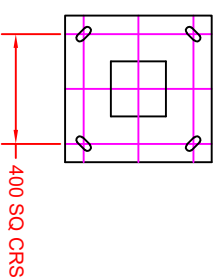

FOUNDATION DETAIL

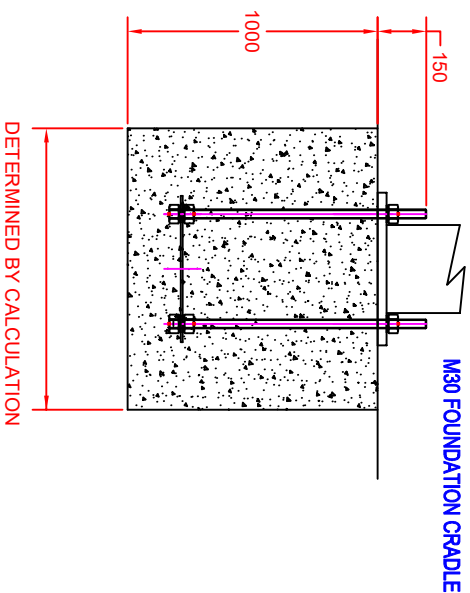

NOTES

COLUMN DESIGNED TO CARRY 4 No MIDSTREAM "MODUS" SPORTS FLOODS
 COLUMN DESIGNED TO BE INSTALLED IN MFLIGHT AREA TERRAIN CAT 1



DESCRIPTION

ARRANGEMENT OF 15m HYDRAULICALLY OPERATED
 LIGHTING COLUMN FLANGE MOUNTED ON BURIED
 MASS CONCRETE BLOCK

COPYRIGHT
 This drawing is the property of
 Midstream Ltd. This drawing is
 not to be reproduced without the
 written consent of Midstream Ltd

DRG No MS 11150/1

DRAWN BY A.B. APPROVED BY A.B.

CUSTOMER BRIGHTLINGTONSEA

DATE 28/02/2022 SCALE 1/1

MODIFICATION #	DATE	MODIFICATION #	DATE	MODIFICATION #	DATE
FIRST ISSUE /1	DATE 28/02/2022	MODIFICATION 2	DATE	MODIFICATION 3	DATE
MODIFICATION #	DATE	MODIFICATION #	DATE	MODIFICATION #	DATE