

THORNER ARCHITECTURE SHALL HAVE NO RESPONSIBILITY FOR ANY USE MADE OF THIS DOCUMENT OTHER THAN FOR THAT WHICH IT WAS PREPARED AND ISSUED.
 ALL DIMENSIONS SHOULD BE CHECKED ON SITE/ IN FABRICATION.
 DO NOT SCALE FROM THIS DRAWING.

NOTES

P02	East Elevation added	RT	RT	16/03/22
P01	For Planning	RT	RT	19/02/22
<small>REVISION</small>	<small>DESCRIPTION</small>	<small>DRAWN</small>	<small>CHECKED</small>	<small>DATE</small>

CLIENT

THORNER
 architecture

54 Hamilton Road,
 Southville,
 Bristol,
 BS3 1PB

PROJECT TITLE
 23 Dunwhich Road

<small>JOB NUMBER</small> 220001	<small>ISO 27001 CLASSIFICATION</small> Commercial In Confidence	<small>SUSTAINABILITY</small> S4
-------------------------------------	---	-------------------------------------

<small>DRAWING TITLE</small> Existing Elevations	<small>SCALE</small> @ A3
<small>DATE FIRST ISSUED</small> 22/02/22	<small>SCALE</small> 1 : 100


<small>DRAWING No.</small> DUN-THA-XX-XX-EL-Y-210002	<small>REVISION</small> P02
---	--------------------------------




1 North Elevation Existing
 1 : 100



2 South Elevation Existing
 1 : 100

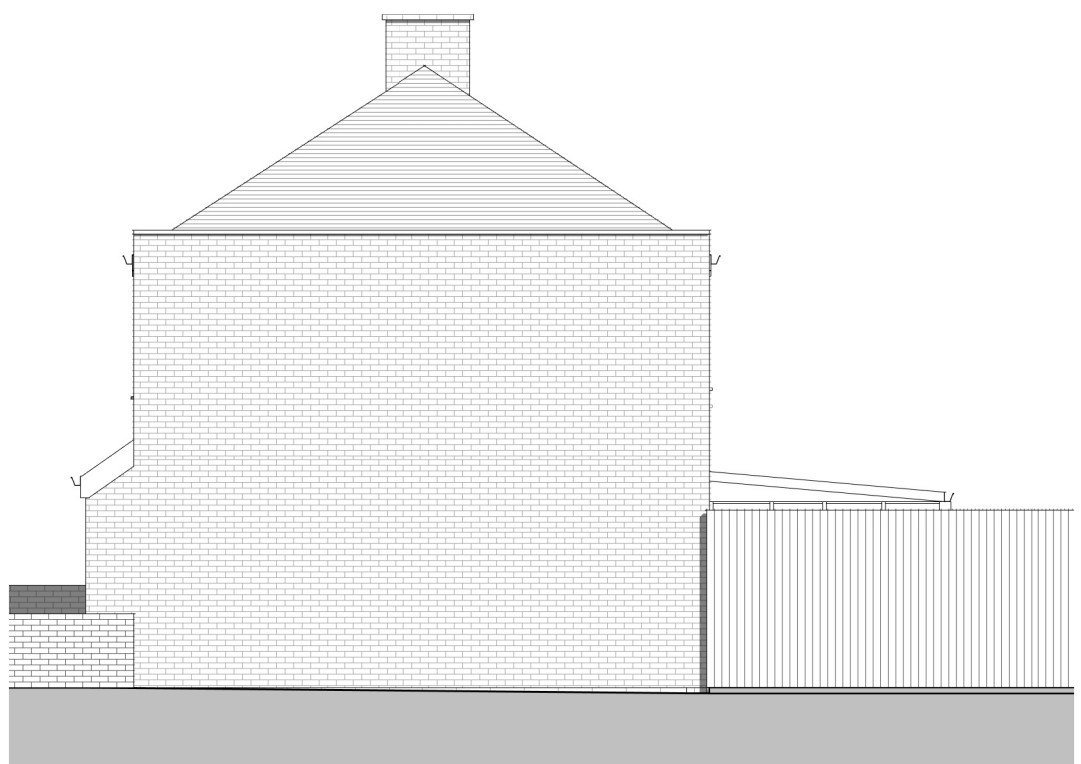

3 West Elevation Existing
 1 : 100

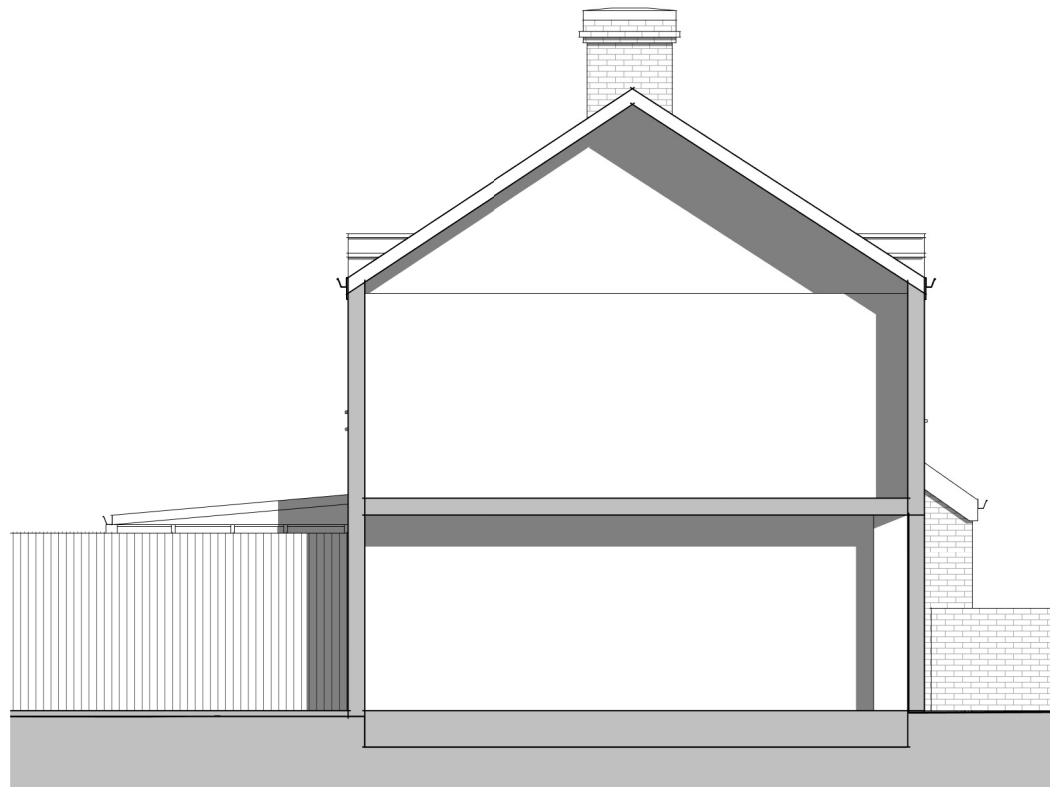

4 East Elevation - Existing
 1 : 100

