



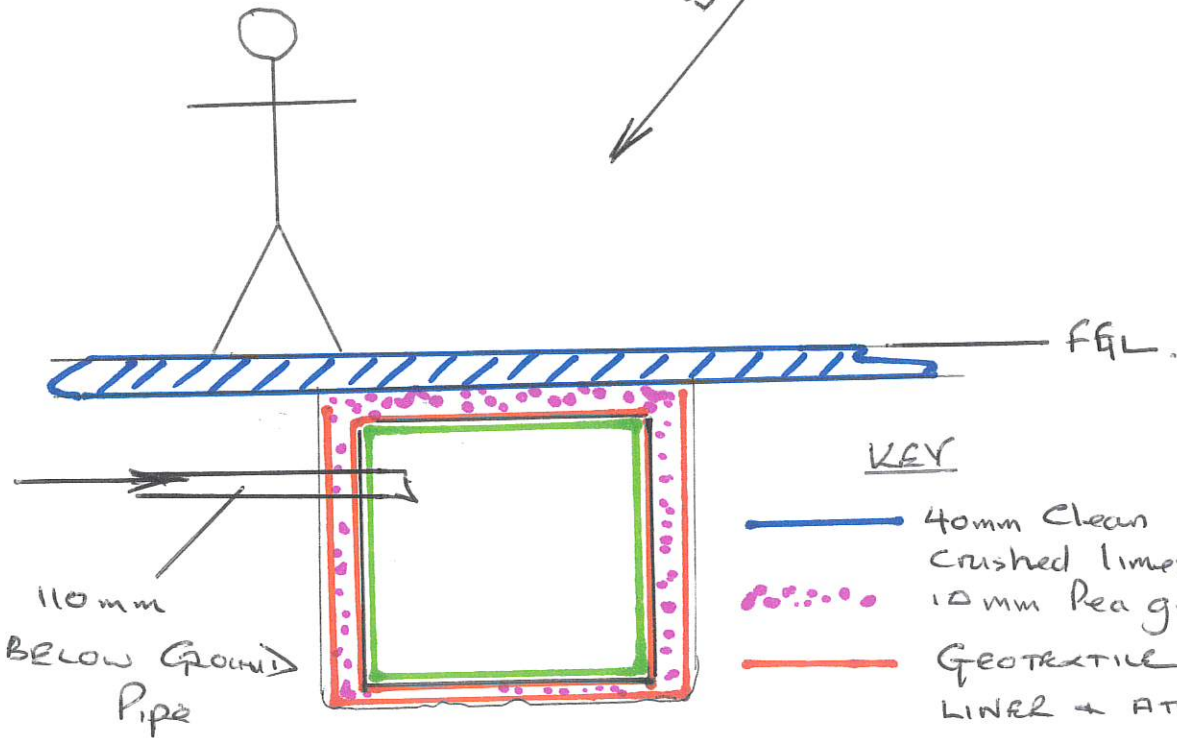

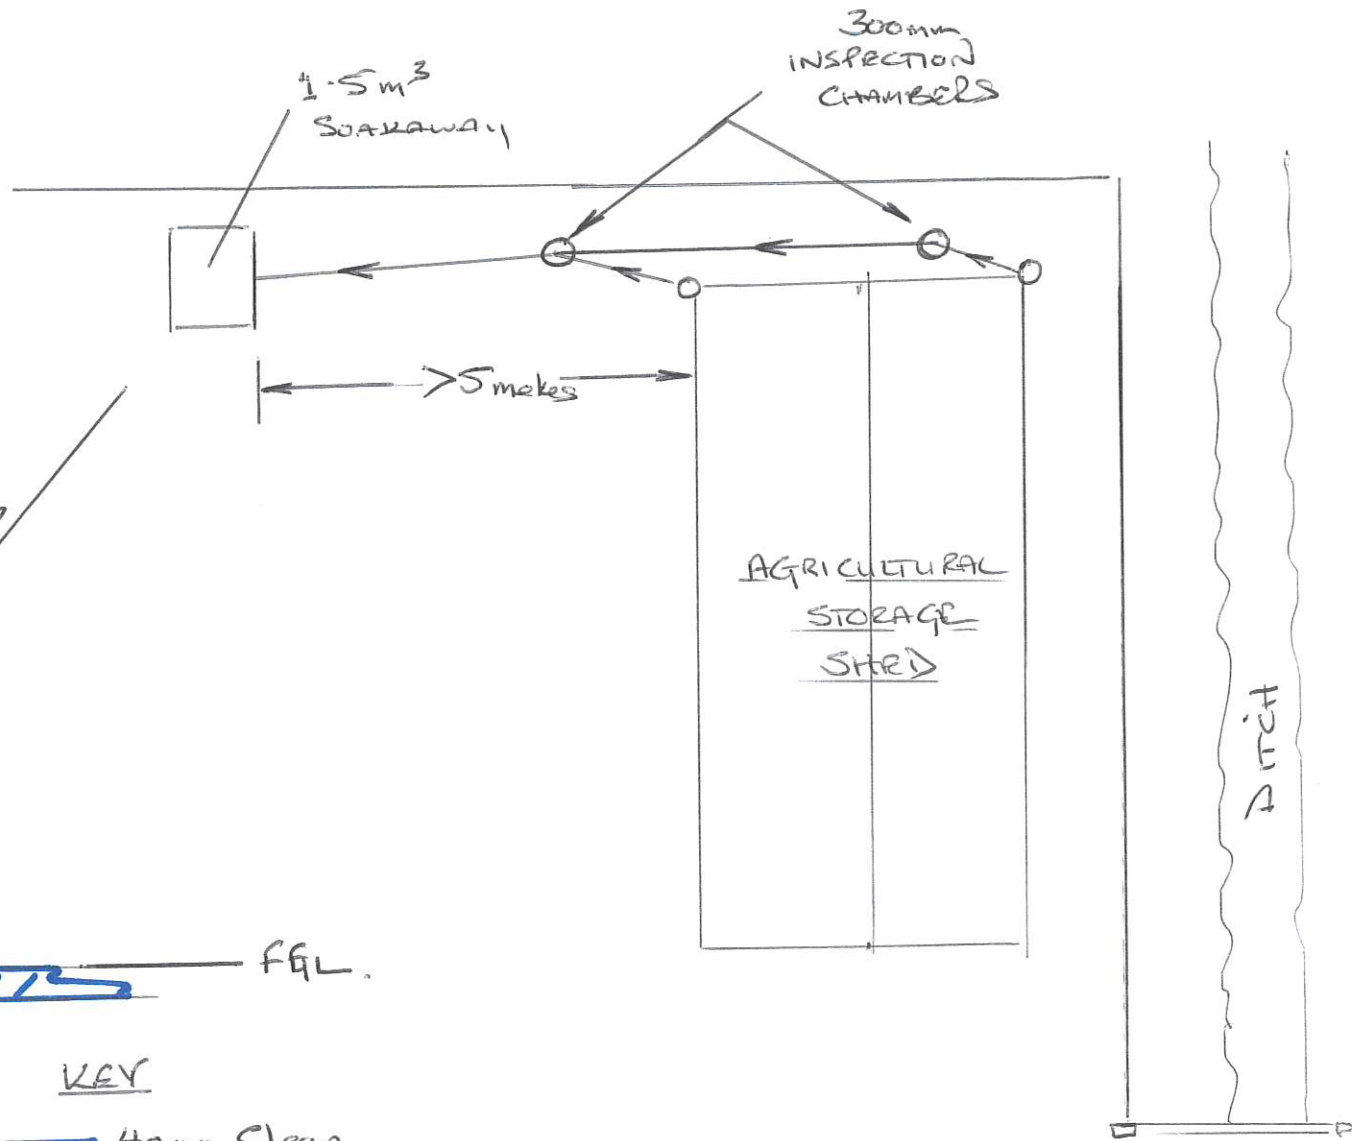

SKETCH NOT TO SCALE
SHOWING
FULL SURFACE WATER DETAILS



KEY

-  40mm Clean Crushed limestone
-  10mm Pea gravel (washed)
-  GEOTEXTILE MEMBRANE LINER + ATTENUATOR CELL WRAP
-  ATTENUATOR CELLS.

P & ER
 DEVELOPMENT CONTROL
 REC'D 11 APR 2022
 CHEQUE ENCLOSED