




Front Elevation 1:100

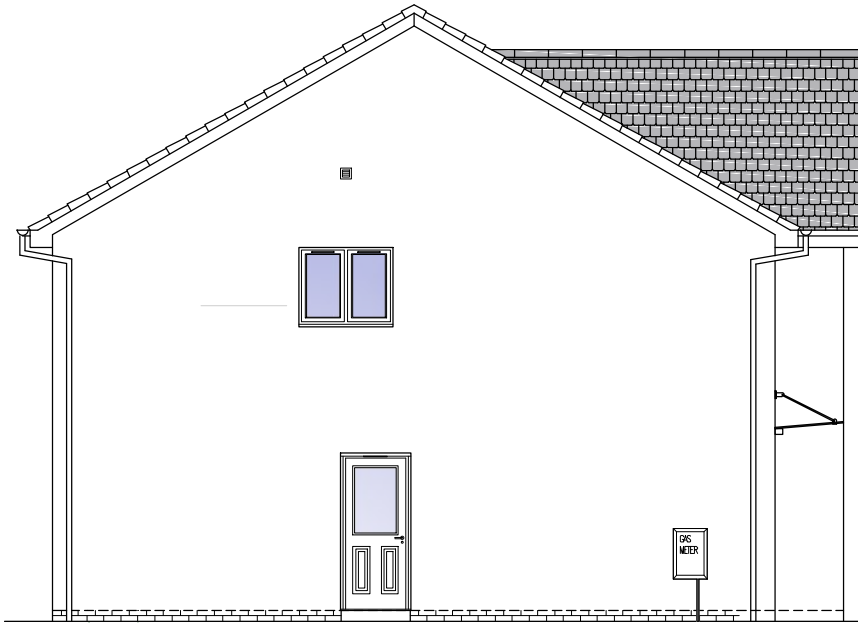

Side Elevation 1:100

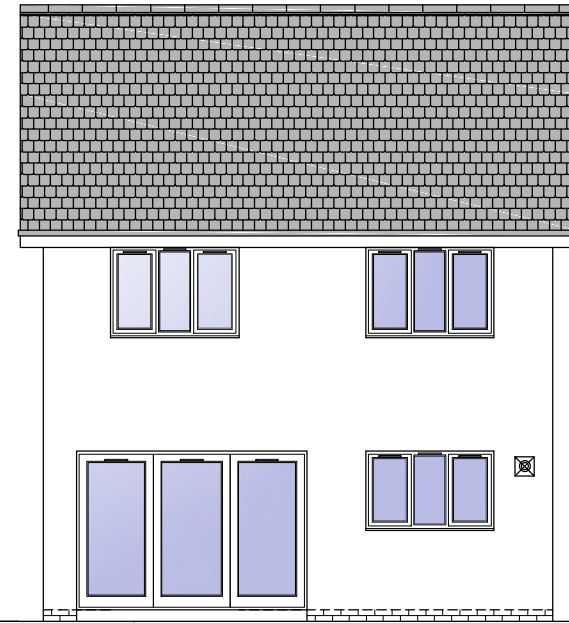


Rear Elevation 1:100

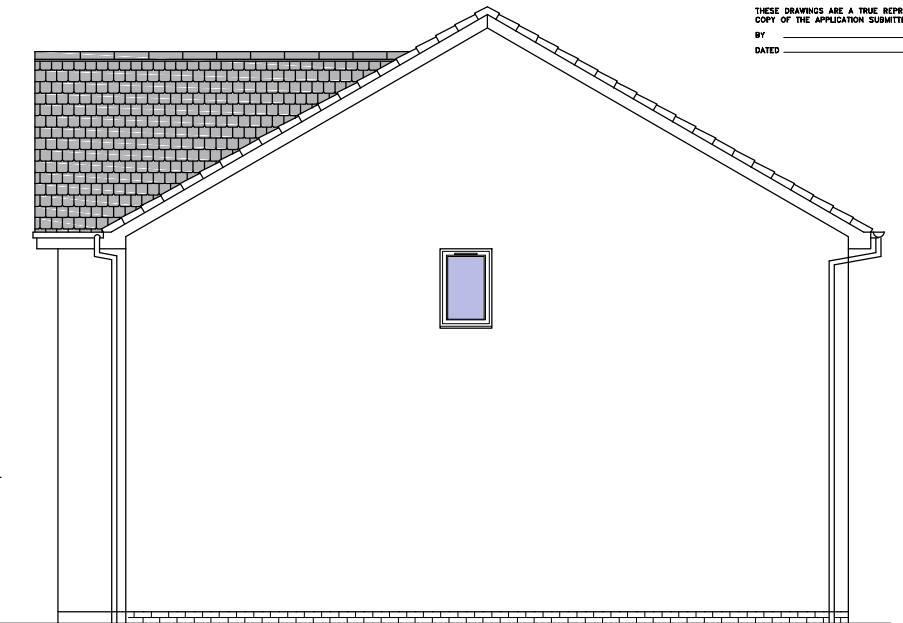


Side Elevation 1:100

NOTES
 1. DO NOT SCALE FROM THIS DRAWING.
 2. ALL DIMENSIONS TO BE CHECKED ON SITE.
 3. ALL DRAWINGS TO BE READ IN CONJUNCTION WITH ALL STRUCTURAL ENGINEERS DETAILS & SPEC. A STRUCTURAL ENGINEER MUST APPROVE ALL DRAWINGS BEFORE ANY WORK COMMENCES.
 4. ANY DISCREPANCIES TO BE REPORTED TO W.B. PROPERTIES IMMEDIATELY.
 5. DRAWINGS ARE INDICATIVE ONLY & ARE NOT PART OF ANY CONTRACT UNLESS OTHERWISE STATED.
 THESE DRAWINGS ARE A TRUE REPRESENTATION/COPY OF THE APPLICATION SUBMITTED.
 BY _____
 DATED _____

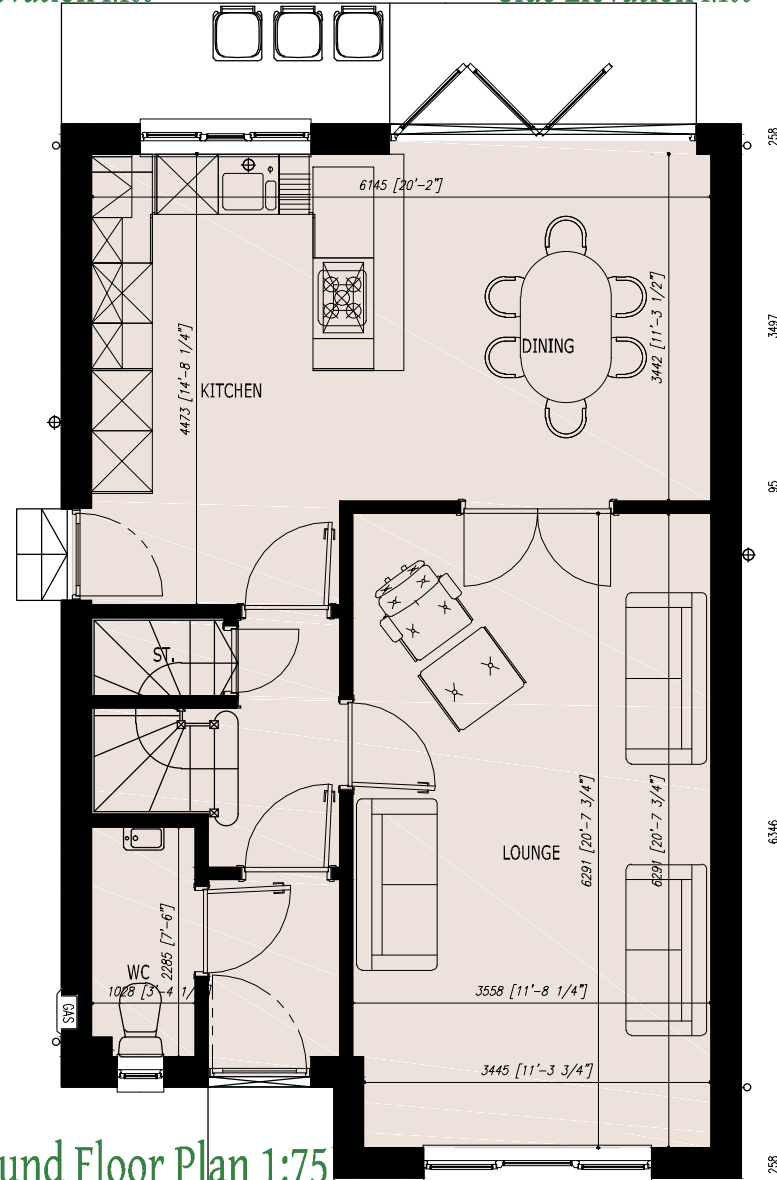

Ground Floor Plan 1:75

House Type 10, ELDER

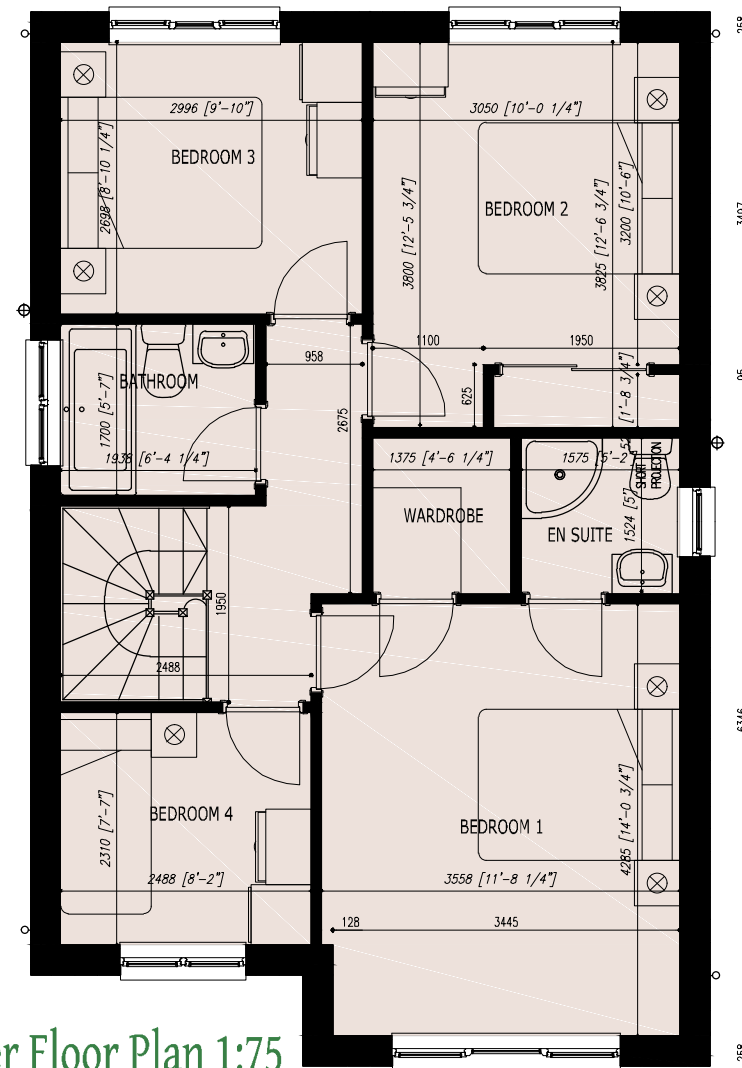

Upper Floor Plan 1:75

DATE PRINTED 15.03.22

(PLANNING ISSUE)

REV	DATE

PROJECT
 HOUSING DEVELOPMENT SITE
 CUMBERNAULD ROAD, HOGGANFIELD
 GLASGOW

CLIENT

DRAWING TITLE
 HOUSE TYPE 10
 FLOOR PLANS
 ELDER

JOB NUMBER	DATE

DRAWING NUMBER	REV
HT10_AL(0)01	

DRAWN BY	SCALE



WB-PROPERTIES
 3 Birniehill Rd, Hareshaw
 Cleland, ML1 5GX
 01501 825 324
 07831 111 596
 www.wb-properties.co.uk
 info@wb-properties.co.uk
 sales@wb-properties.co.uk