



Rear Elevation 1:100




Front Elevation 1:100

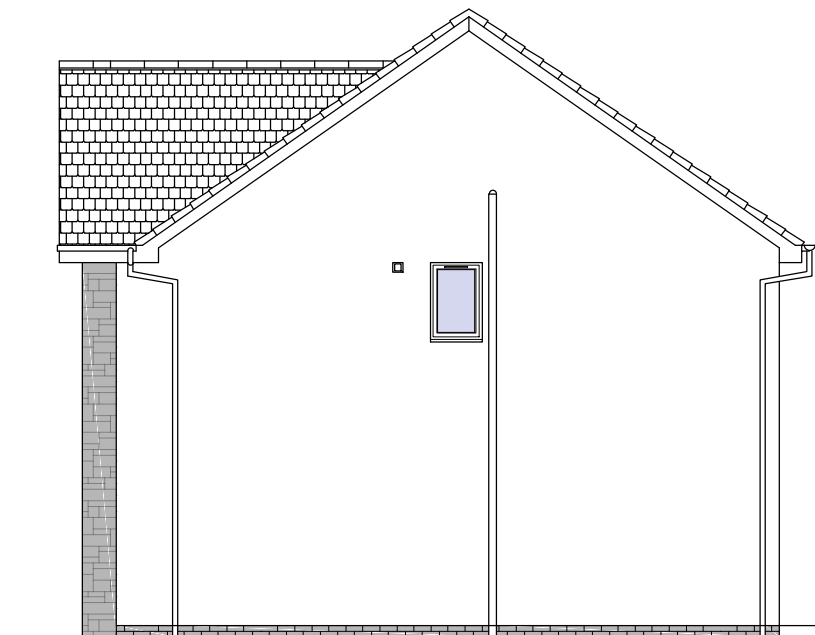


Side Elevation 1:100

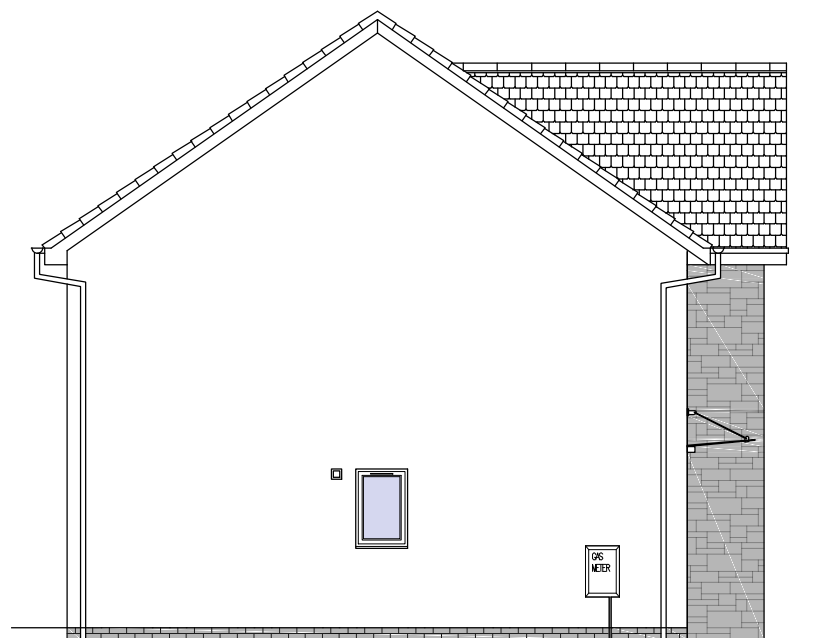

Side Elevation 1:100

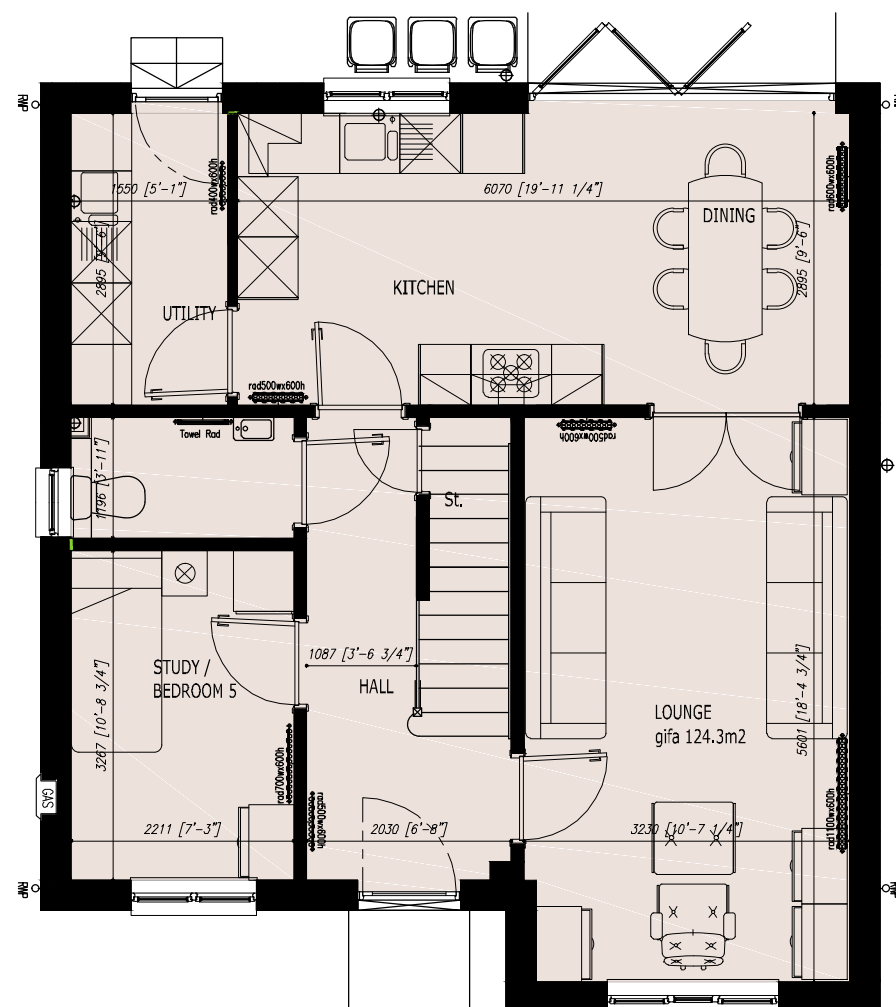

Ground Floor Plan 1:75

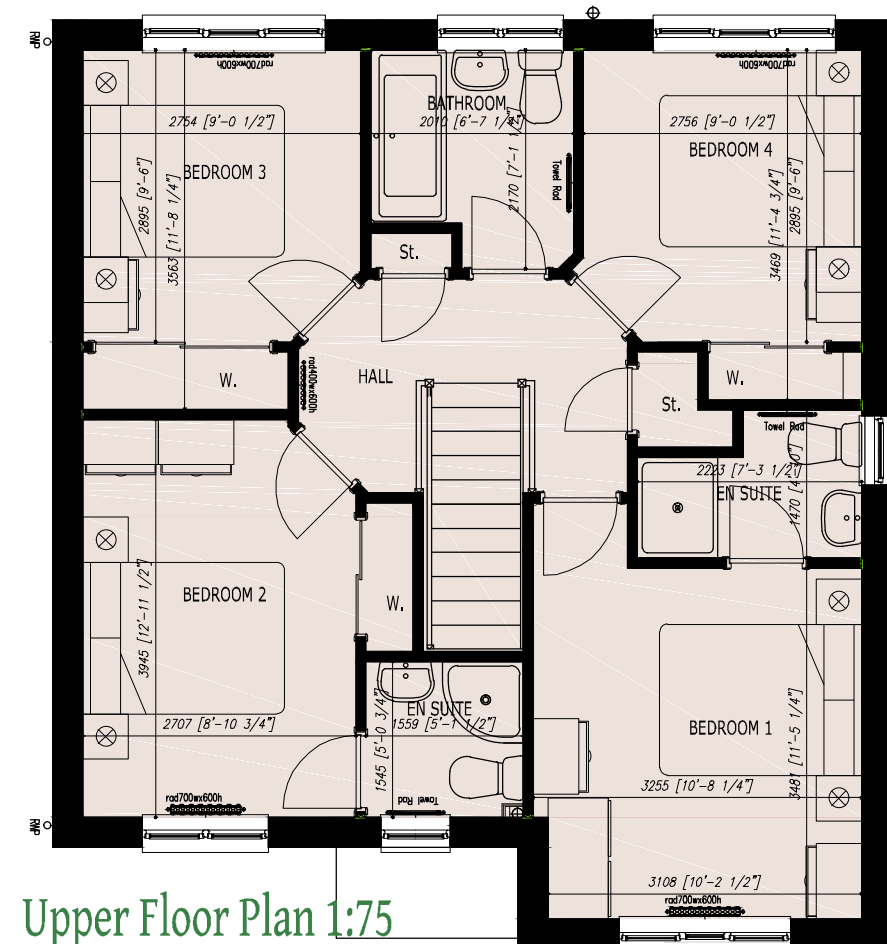

Upper Floor Plan 1:75

NOTES
 1. DO NOT SCALE FROM THIS DRAWING.
 2. ALL DIMENSIONS TO BE CHECKED ON SITE.
 3. ALL DRAWINGS TO BE READ IN CONJUNCTION WITH ALL STRUCTURAL ENGINEERS DETAILS & SPEC.
 4. ANY DISCREPANCIES TO BE REPORTED TO N.A. PROPERTIES IMMEDIATELY.
 5. DRAWINGS ARE INDICATIVE ONLY & ARE NOT PART OF ANY CONTRACT UNLESS OTHERWISE STATED.
 THESE DRAWINGS ARE A TRUE REPRESENTATION/COPY OF THE APPLICATION SUBMITTED.
 BY _____
 DATED _____

Printed 15.03.22
 (PLANNING ISSUE)

REV	DATE
PROJECT PROPOSED HOUSING DEVELOPMENT CUMBERNAULD ROAD, HOGGANFIELD GLASGOW	
CLIENT	
DRAWING TITLE HOUSE TYPE 6 PROPOSED FLOOR PLANS AND ELEVATIONS	
JOB NUMBER	DATE
DRAWING NUMBER HT6_A3(0)00	REV A
DRAWN BY	SCALE

House Type 6



WB-PROPERTIES
 3 Birniehill Rd, Harshaw
 Cleland, ML1 5GX
 01501 825324
 0783111596
 www.wb-properties.co.uk
 info@wb-properties.com
 sales@wb-properties.co.uk