





Front Elevation 1:100

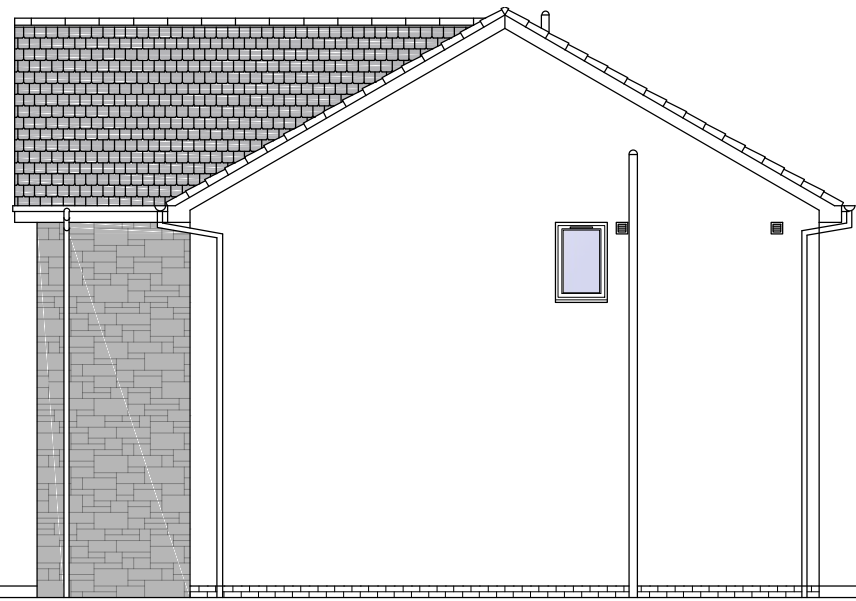


Side Elevation 1:100

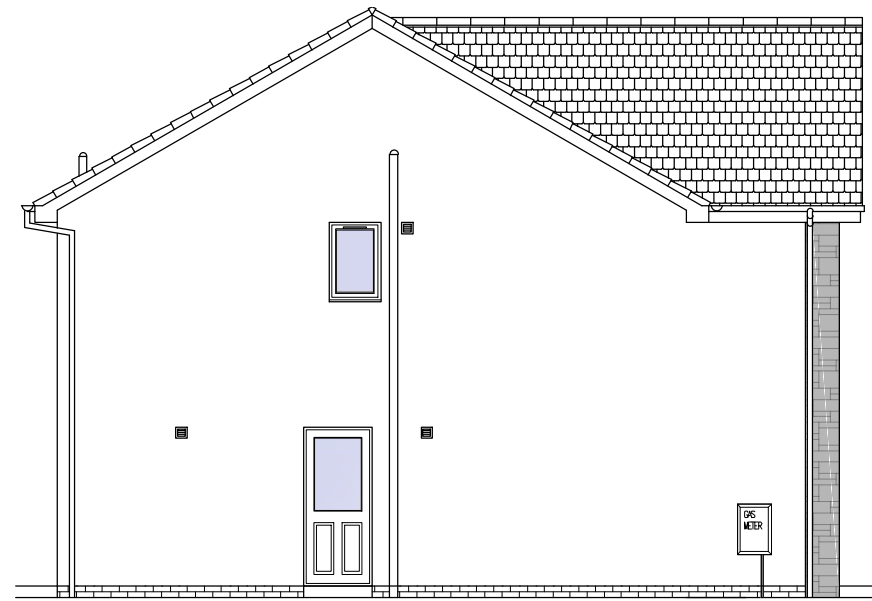


Side Elevation 1:100

NOTES
 1. DO NOT SCALE FROM THIS DRAWING.
 2. ALL DIMENSIONS TO BE CHECKED ON SITE.
 3. ALL DRAWINGS TO BE READ IN CONJUNCTION WITH ALL STRUCTURAL ENGINEERS DETAILS & SPEC. A STRUCTURAL ENGINEER MUST APPROVE ALL DRAWINGS BEFORE ANY WORK COMMENCES.
 4. ANY DISCREPANCIES TO BE REPORTED TO W.B. PROPERTIES IMMEDIATELY.
 5. DRAWINGS ARE INDICATIVE ONLY & ARE NOT PART OF ANY CONTRACT UNLESS OTHERWISE STATED.
 THESE DRAWINGS ARE A TRUE REPRESENTATION/COPY OF THE APPLICATION SUBMITTED.
 BY _____
 DATED _____

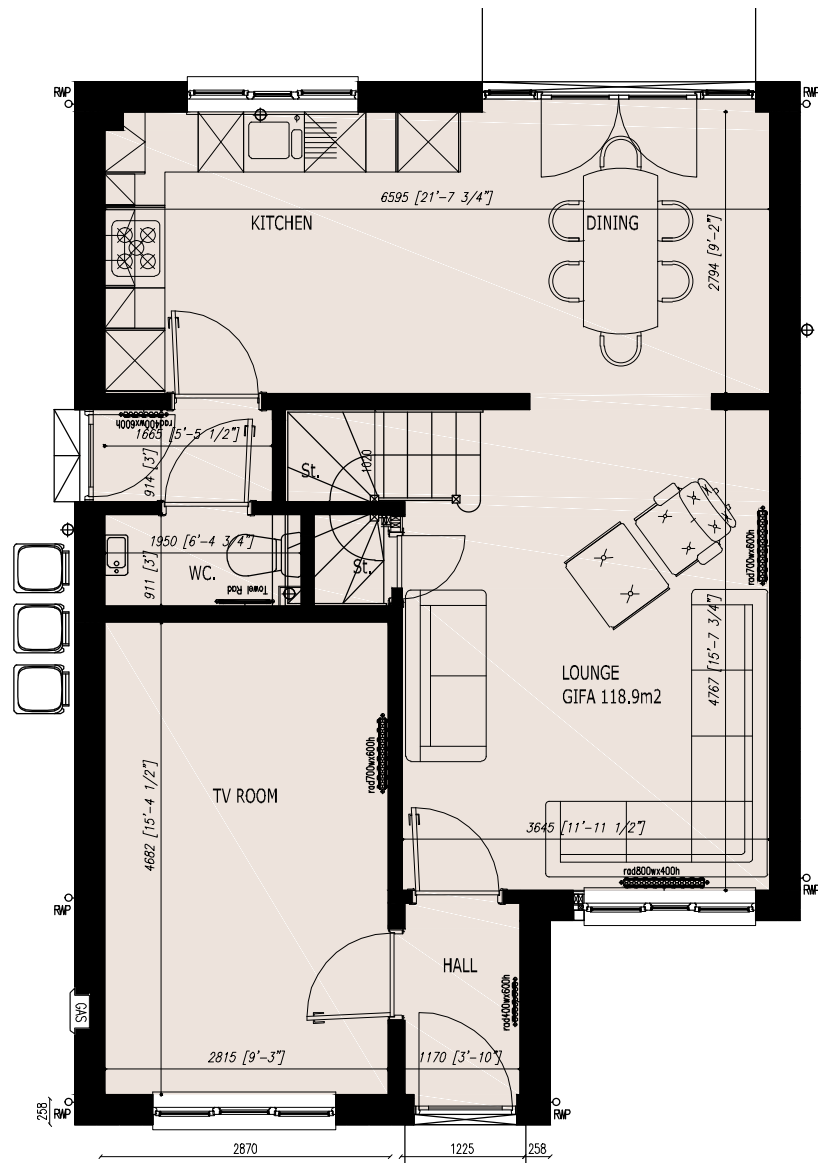


Ground Floor Plan 1:75

House Type 30, ASPEN

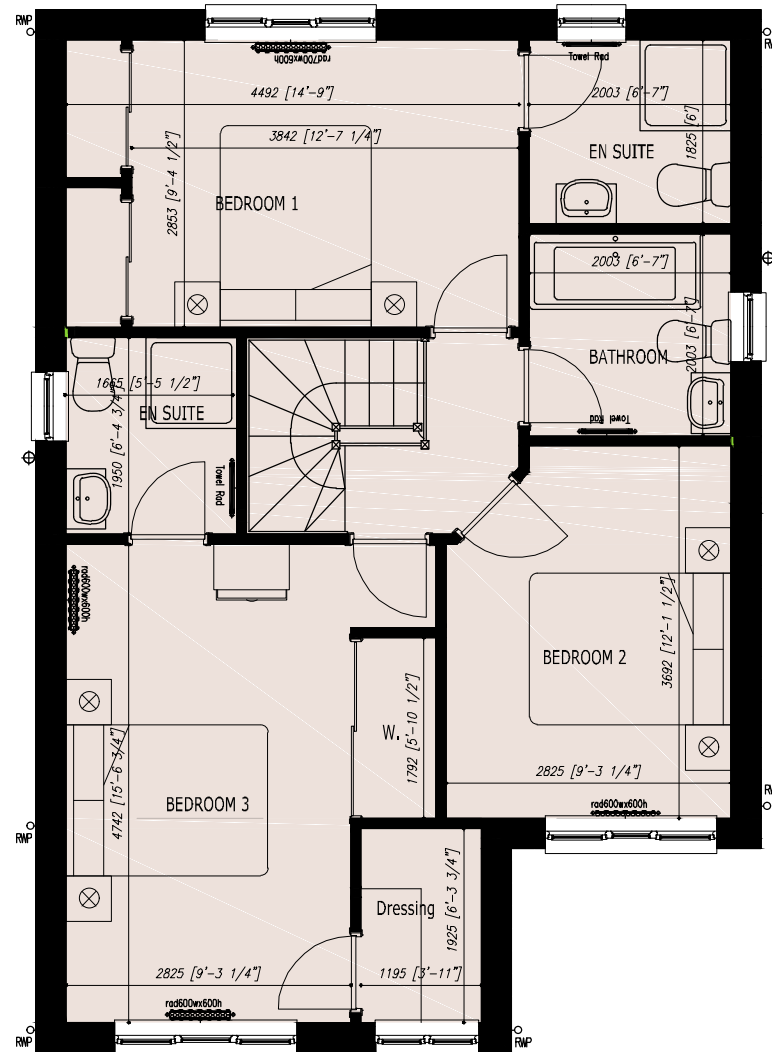

Upper Floor Plan 1:75

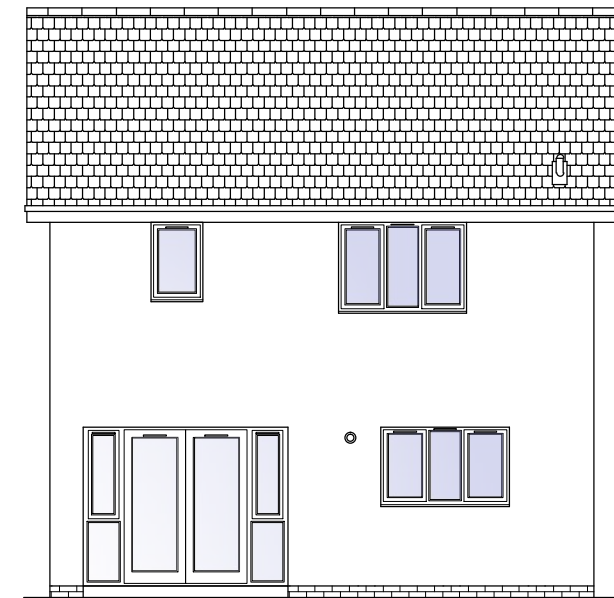

Rear Elevation 1:100

DATE PRINTED 15.03.22

(PLANNING ISSUE)

REV DATE

PROJECT
 PROPOSED HOUSING DEVELOPMENT
 CUMBERNAULD ROAD, HOGGANFIELD
 GLASGOW

CLIENT

DRAWING TITLE
 HOUSE TYPE 30, ASPEN
 FLOOR PLANS

JOB NUMBER DATE

DRAWING NUMBER REV
 HT30_AL(0)01 A

DRAWN BY SCALE
 1:50



WB-PROPERTIES
 3 Birniehill Rd, Hareshaw
 Cleland, ML1 5GX
 01501 825 324
 07831 111 596
 www.wb-properties.co.uk
 info@wb-properties.co.uk
 sales@wb-properties.co.uk