


Side Elevation 1:100




Front Elevation 1:100

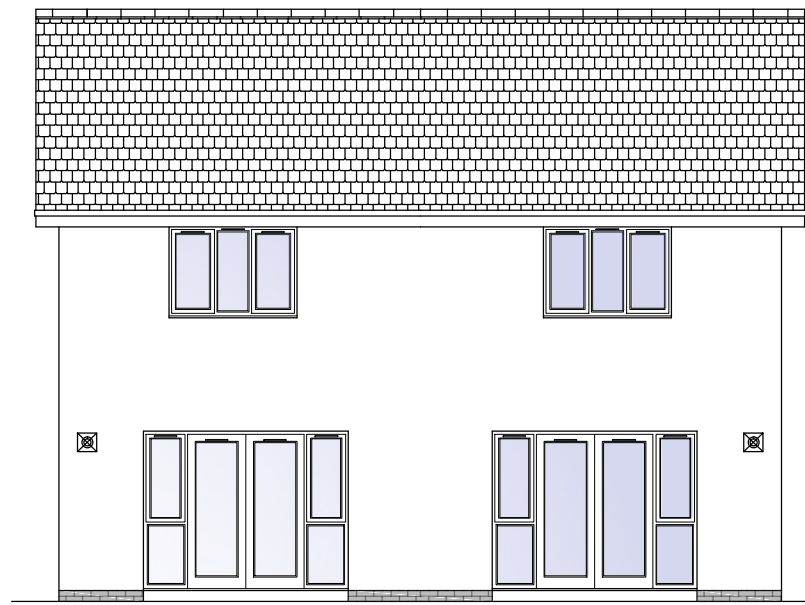


Rear Elevation 1:100



NOTES  
 1. DO NOT SCALE FROM THIS DRAWING.  
 2. ALL DIMENSIONS TO BE CHECKED ON SITE.  
 3. ALL DRAWINGS TO BE READ IN CONJUNCTION WITH ALL STRUCTURAL DRAWINGS DETAILS & SPEC. A STRUCTURAL ENGINEER MUST APPROVE ALL DRAWINGS BEFORE ANY WORK COMMENCES.  
 4. ANY DISCREPANCIES TO BE REPORTED TO W.B. PROPERTIES IMMEDIATELY.  
 5. DRAWINGS ARE INDICATIVE ONLY & ARE NOT PART OF ANY CONTRACT UNLESS OTHERWISE STATED.  
 THESE DRAWINGS ARE A TRUE REPRESENTATION/COPY OF THE APPLICATION SUBMITTED.  
 BY \_\_\_\_\_  
 DATED \_\_\_\_\_

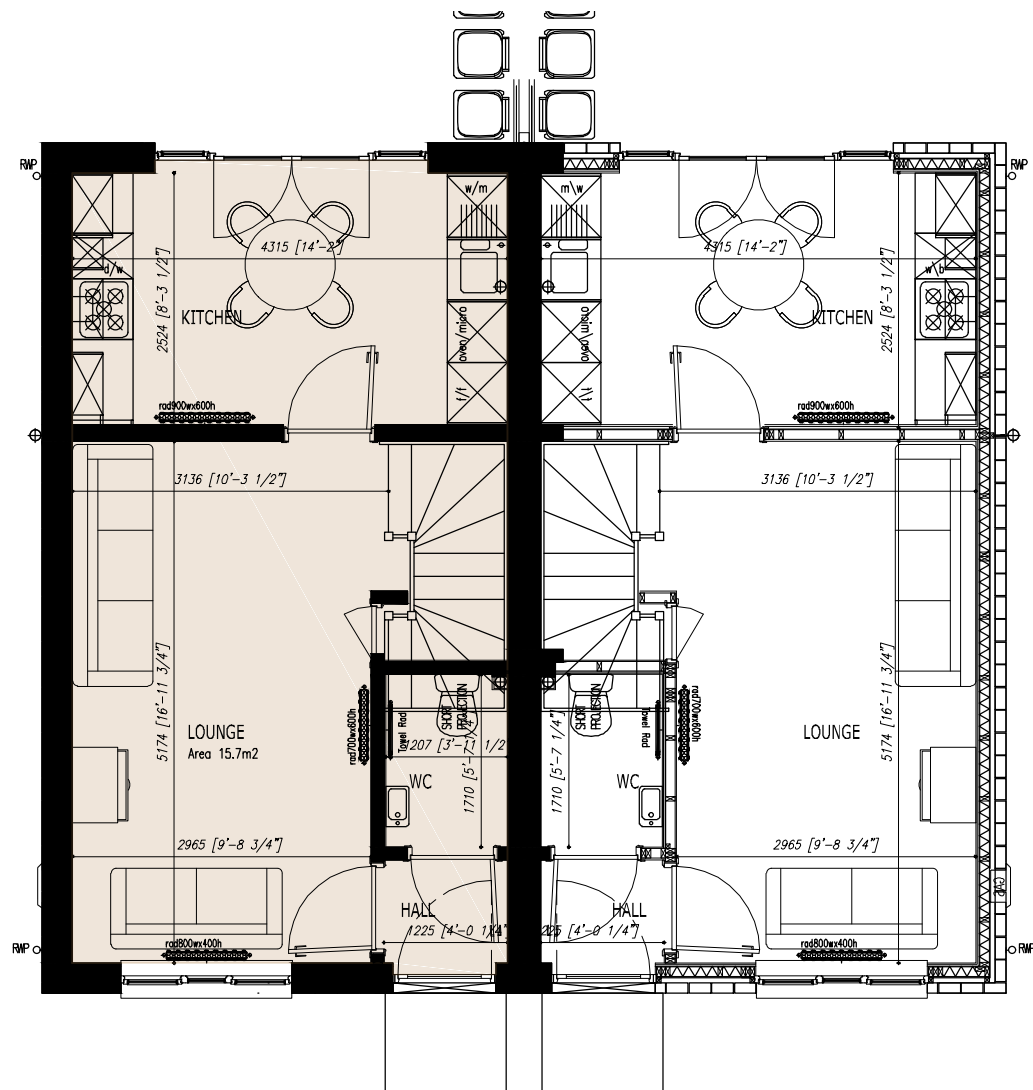

Ground Floor Plan 1:75

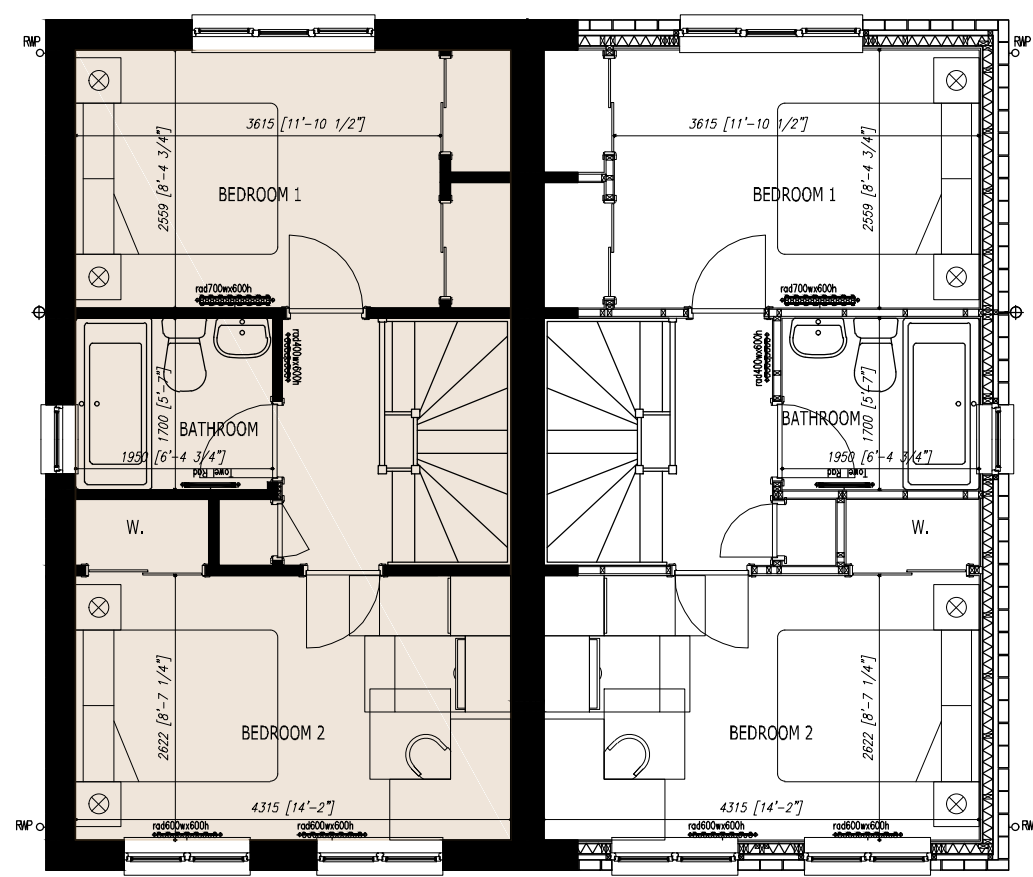

Upper Floor Plan 1:75

Rosewood House Type

DATE PRINTED 15.03.22  
 (PLANNING ISSUE)

REV	DATE
PROJECT	
HOUSING DEVELOPMENT SITE	
CUMBERNAULD ROAD, HOGGANFIELD	
GLASGOW	
CLIENT	
DRAWING TITLE	
HOUSE TYPE 1, ROSEWOOD	
PLANNING DEPT, PLANS	
AND ELEVATIONS	
JOB NUMBER	DATE
DRAWING NUMBER	REV
HT1_AL(0)00	
DRAWN BY	SCALE



WB-PROPERTIES  
 3 Birniehill Rd, Hareshaw  
 Cleland, ML1 5GX  
 01501 825324  
 07831111596  
 www.wb-properties.co.uk  
 info@wb-properties.co.uk  
 sales@wb-properties.co.uk