


Side Elevation 1:100




Front Elevation 1:100

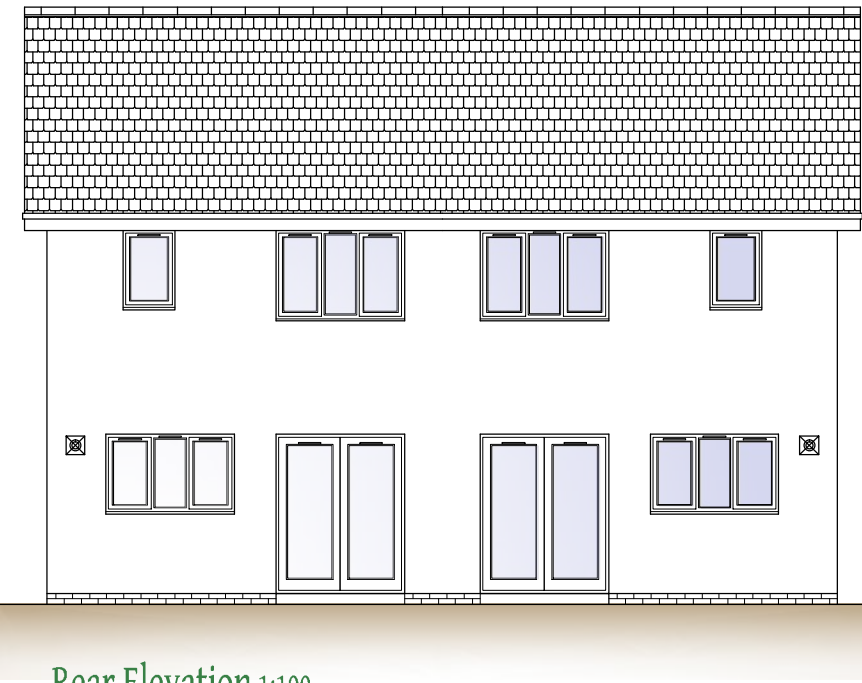


Rear Elevation 1:100

NOTES
 1. DO NOT SCALE FROM THIS DRAWING.
 2. ALL DIMENSIONS TO BE CHECKED ON SITE.
 3. ALL DRAWINGS TO BE READ IN CONJUNCTION WITH ALL STRUCTURAL DRAWINGS DETAILS & SPEC. A STRUCTURAL ENGINEER MUST APPROVE ALL DRAWINGS BEFORE ANY WORK COMMENCES.
 4. ANY DISCREPANCIES TO BE REPORTED TO W.B. PROPERTIES IMMEDIATELY.
 5. DRAWINGS ARE INDICATIVE ONLY & ARE NOT PART OF ANY CONTRACT UNLESS OTHERWISE STATED.
 THESE DRAWINGS ARE A TRUE REPRESENTATION/COPY OF THE APPLICATION SUBMITTED.
 BY _____
 DATED _____

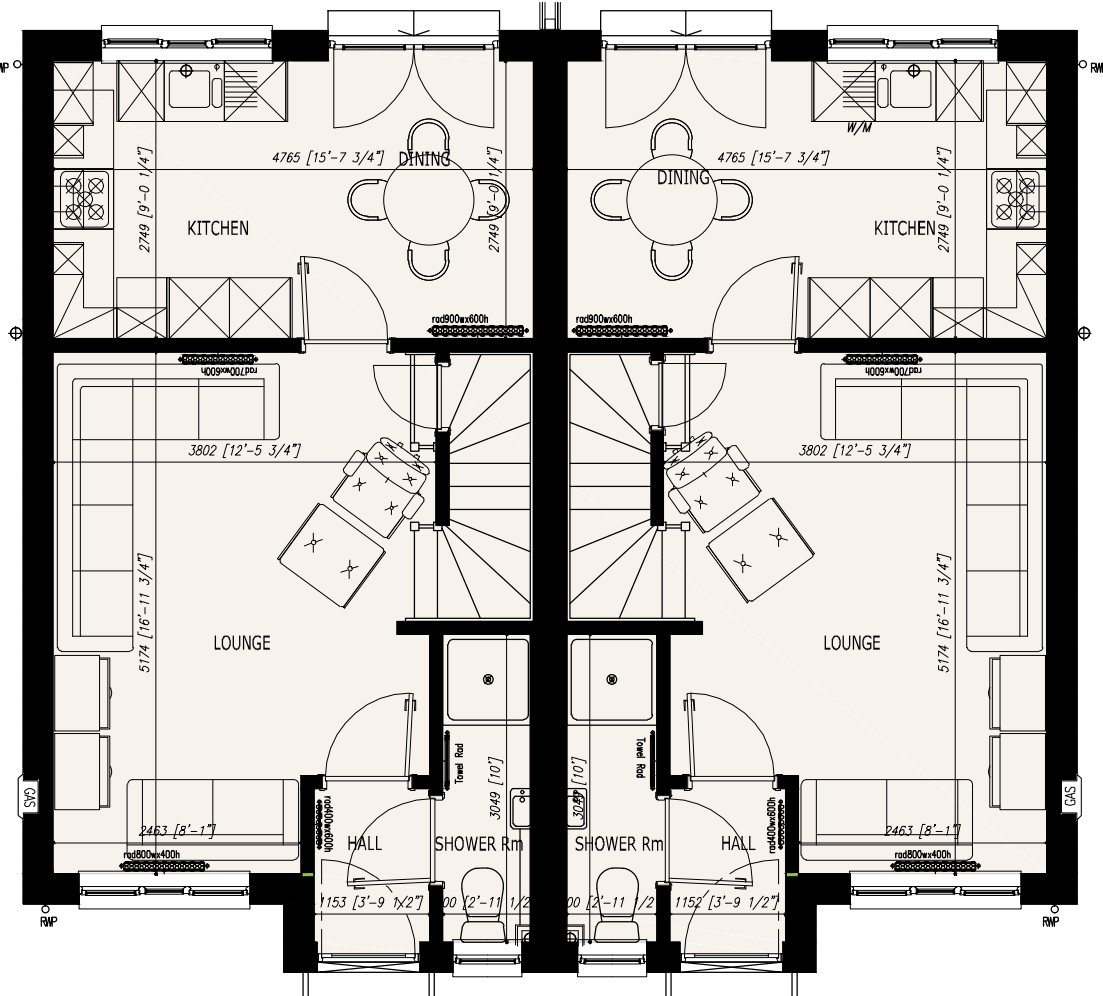

Ground Floor Plan 1:75

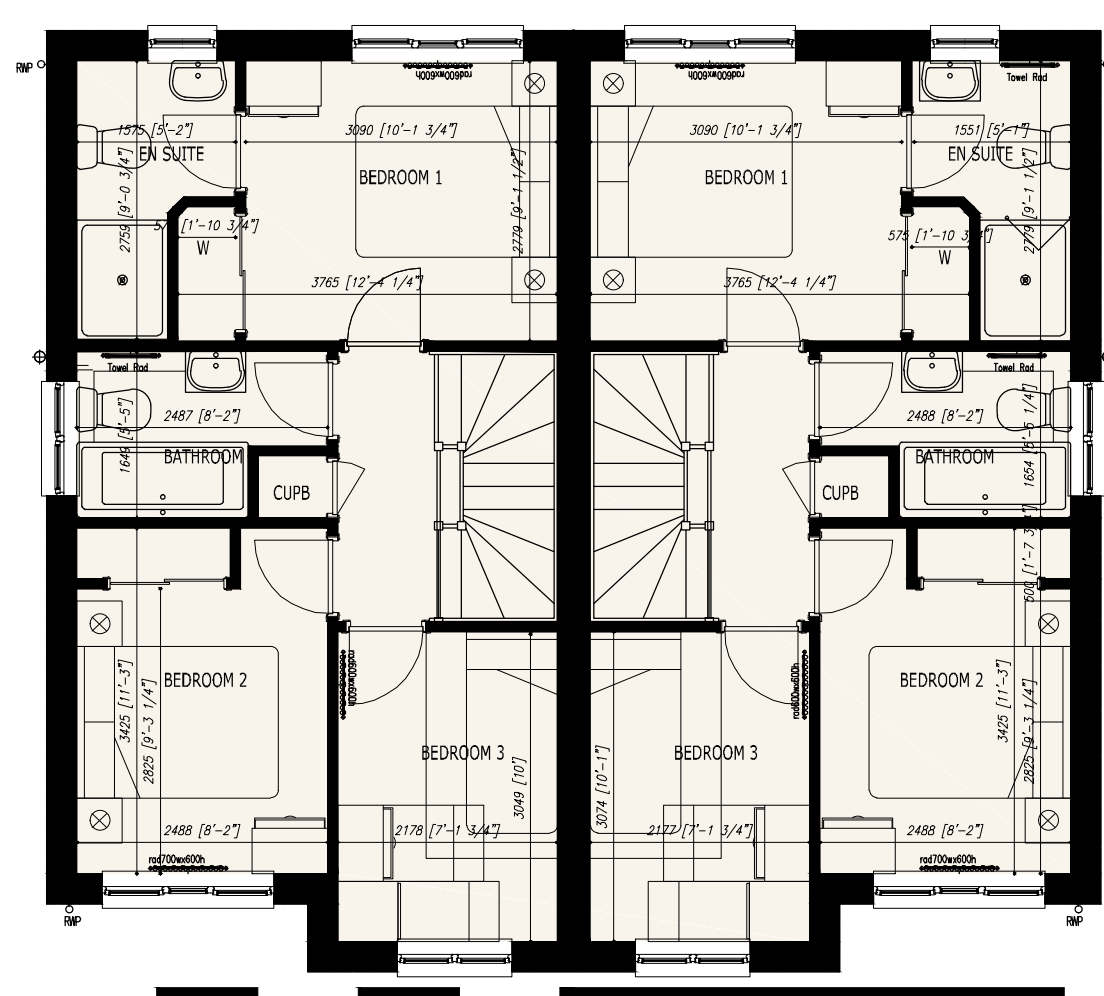

Upper Floor Plan 1:75



All images are artist's impression, not part of any contract and subject to alteration without notice

DATE PRINTED 15.03.22
 (PLANNING ISSUE)

REV DATE
 PROJECT
 HOUSING DEVELOPMENT SITE
 CUMBERNAULD ROAD
 HOGGANFIELD, GLASGOW, G33 1AB
 CLIENT

DRAWING TITLE
 HOUSE TYPE 1
 PLANS & ELEVATIONS

JOB NUMBER DATE
 DRAWING NUMBER REV
 HT1_AL(0)00 A
 DRAWN BY SCALE



WB-PROPERTIES
 3 Birniehill Rd, Hareshaw
 Cleland, ML1 5GX
 01501 825324
 07831111596
 www.wb-properties.co.uk
 info@wb-properties.co.uk
 sales@wb-properties.co.uk

House Type 1