



NOTES

1. DO NOT SCALE FROM THIS DRAWING.
2. ALL DIMENSIONS TO BE CHECKED ON SITE.
3. ALL DRAWINGS TO BE READ IN CONJUNCTION WITH ALL STRUCTURAL ENGINEERS DETAILS & SPEC. A STRUCTURAL ENGINEER MUST APPROVE ALL DRAWINGS BEFORE ANY WORK COMMENCES.
4. ANY DISCREPANCIES TO BE REPORTED TO W.B. PROPERTIES IMMEDIATELY.
5. DRAWINGS ARE INDICATIVE ONLY & ARE NOT PART OF ANY CONTRACT UNLESS OTHERWISE STATED.

THESE DRAWINGS ARE A TRUE REPRESENTATION/COPY OF THE APPLICATION SUBMITTED.
 BY _____
 DATED _____

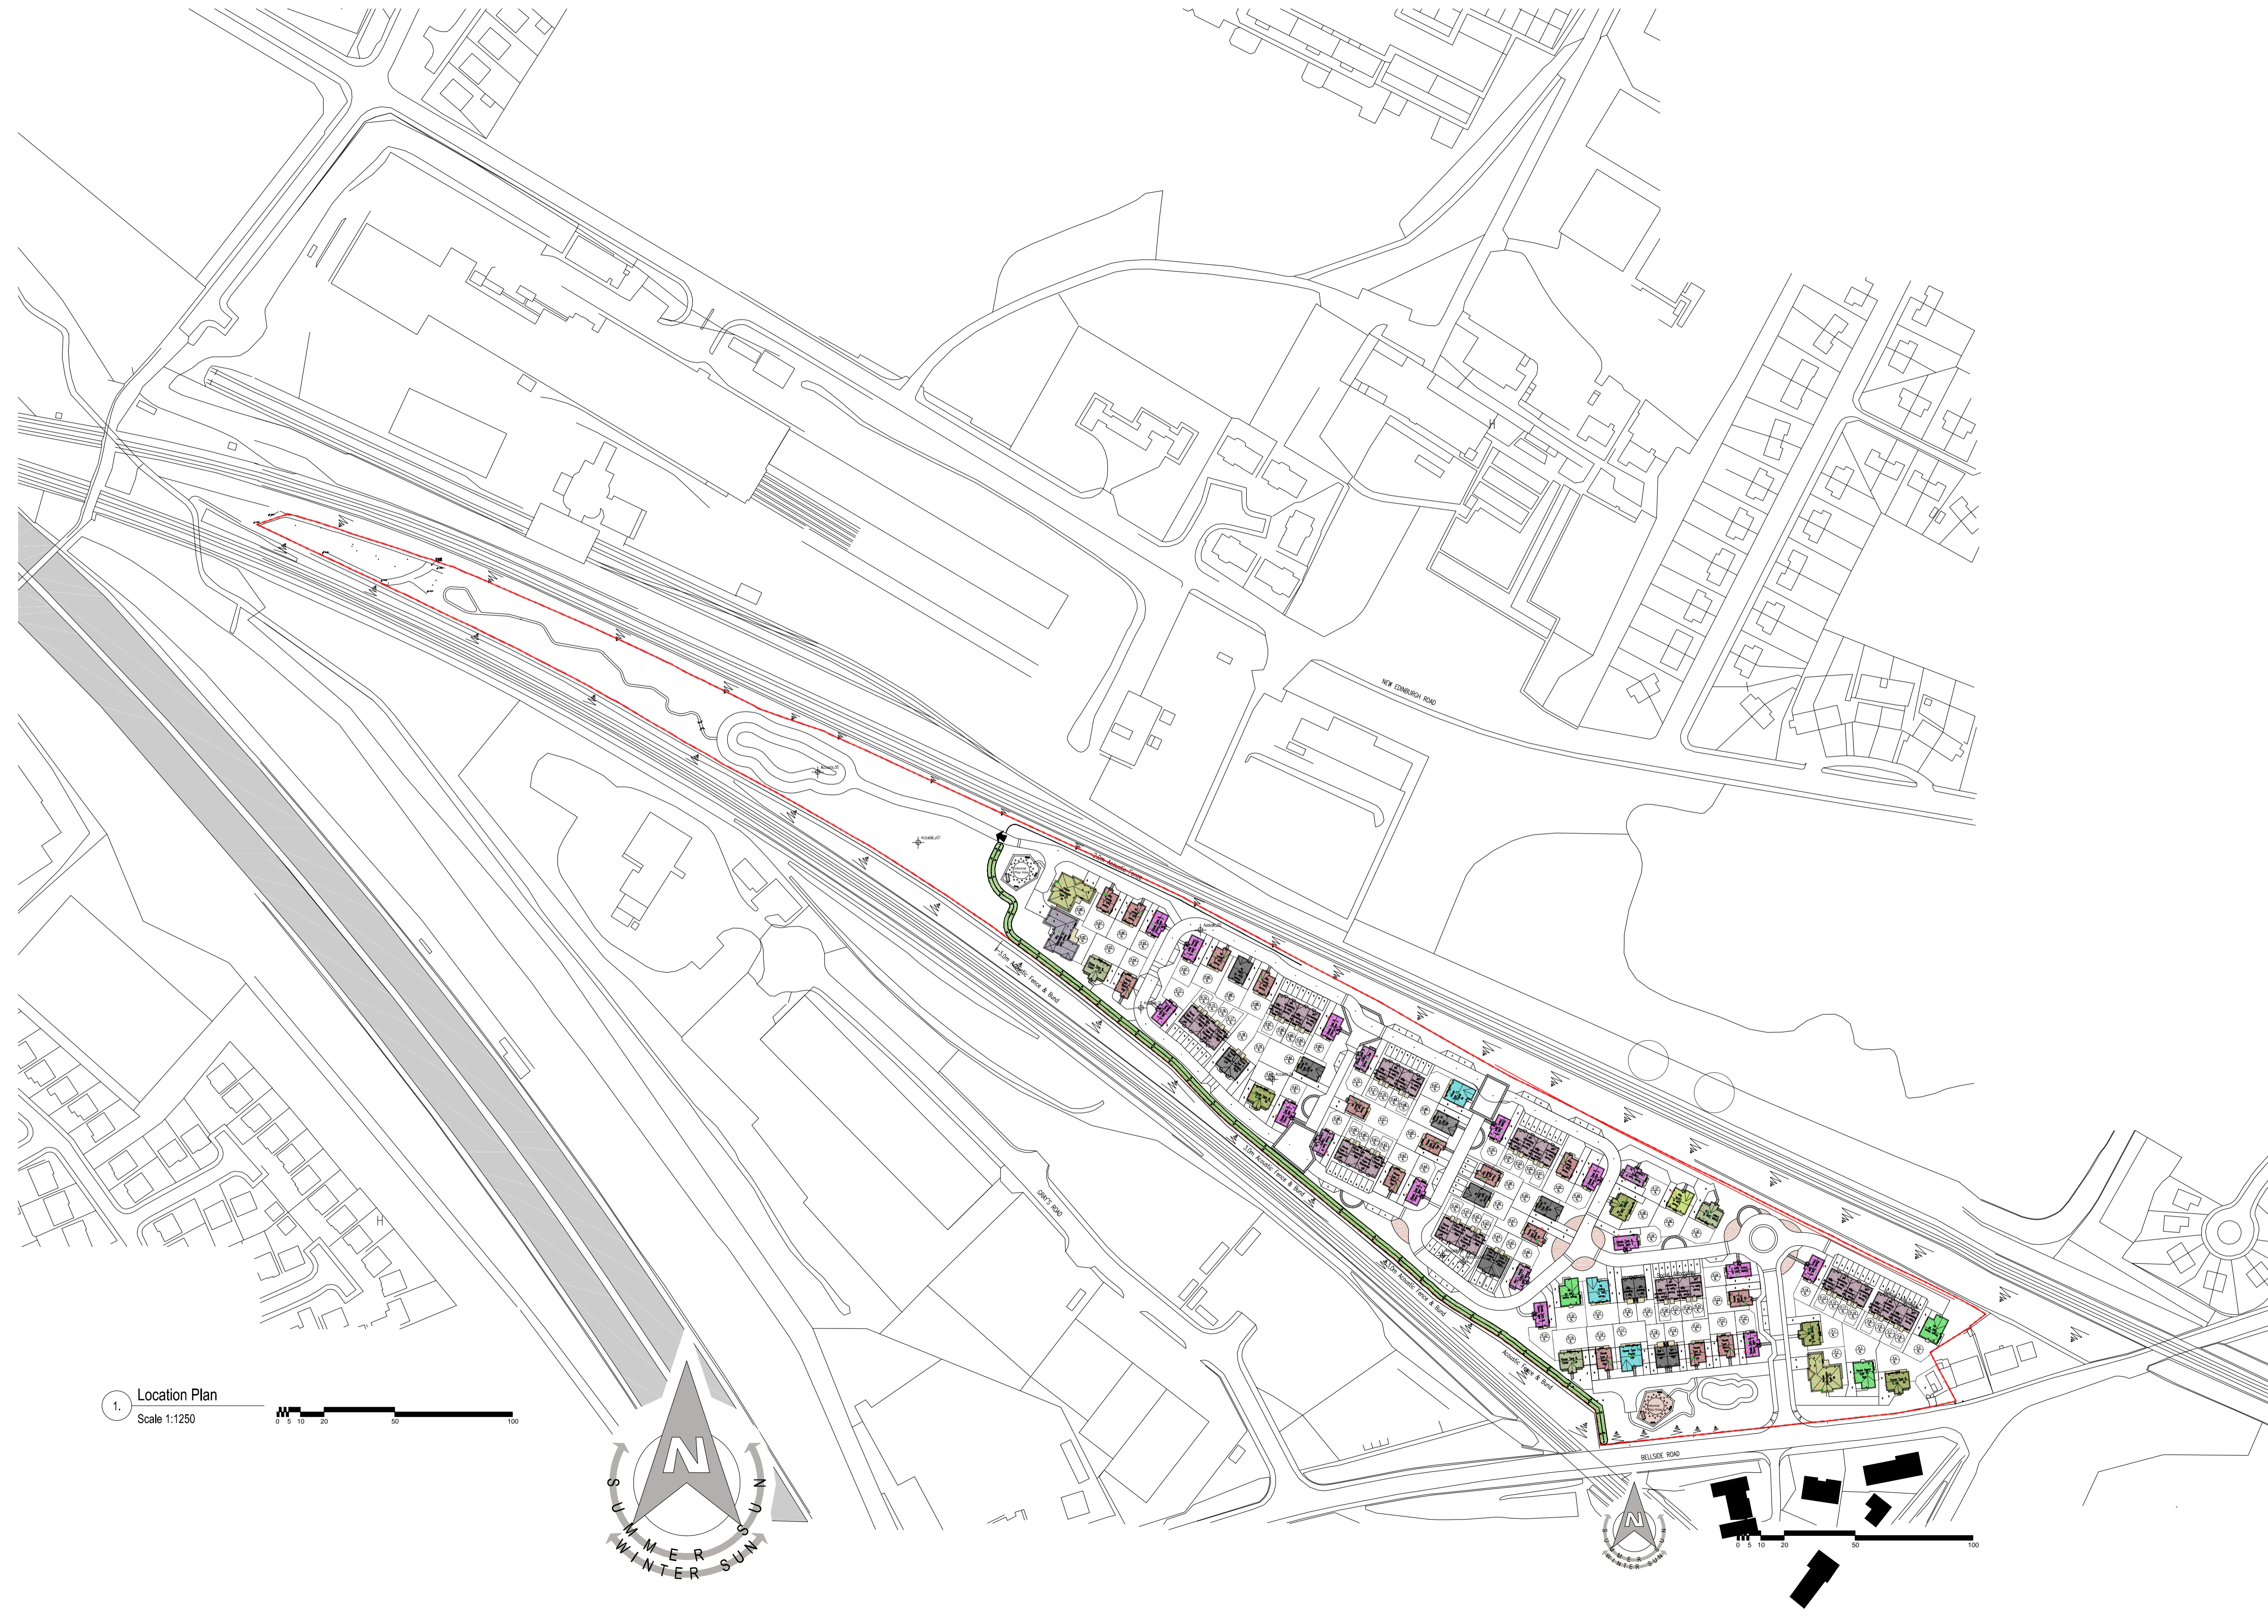

1. Location Plan
 Scale 1:1250

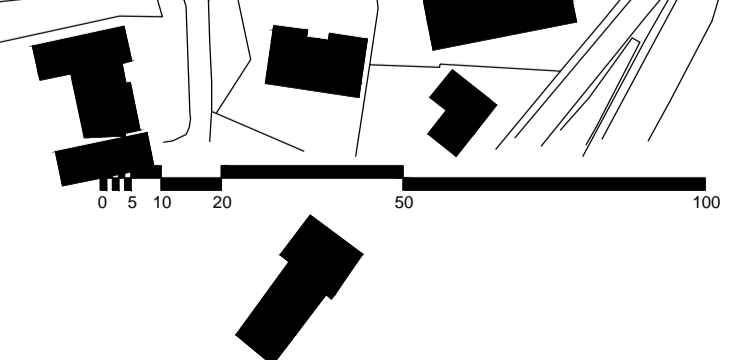

PLANNING ISSUE

REV	DATE

PROJECT
 PROPOSED HOUSING
 DEVELOPMENT, 121 BELLSHILL
 ROAD, UDDINGSTON, G71 6NU

CLIENT
 WB PROPERTIES

DRAWING TITLE
 PROPOSED LOCATION PLAN

JOB NUMBER	DATE
062/15	

DRAWING NUMBER	REV
AL(0)00	

DRAWN BY	SCALE
DWF	1:1250



WB-PROPERTIES
 25 Bellside Road
 Cleland, ML1 5NP
 01501 825 324
 07831 111 596
 www.wb-properties.co.uk
 info@wb-properties.com
 sales@wb-properties.co.uk