


NOTES
 1. DO NOT SCALE FROM THIS DRAWING.
 2. ALL DIMENSIONS TO BE CHECKED ON SITE.
 3. ALL DRAWINGS TO BE READ IN CONJUNCTION WITH ALL STRUCTURAL ENGINEERS DETAILS & SPEC. A STRUCTURAL ENGINEER MUST APPROVE ALL DRAWINGS BEFORE ANY WORK COMMENCES.
 4. ANY DISCREPANCIES TO BE REPORTED TO W.B. PROPERTIES IMMEDIATELY.
 5. DRAWINGS ARE INDICATIVE ONLY & ARE NOT PART OF ANY CONTRACT UNLESS OTHERWISE STATED.
 THESE DRAWINGS ARE A TRUE REPRESENTATION/COPY OF THE APPLICATION SUBMITTED.
 BY _____
 DATED _____

0 5 10
 Front Elevation 1:100


Side Elevation 1:100

Rear Elevation 1:100

Side Elevation 1:100

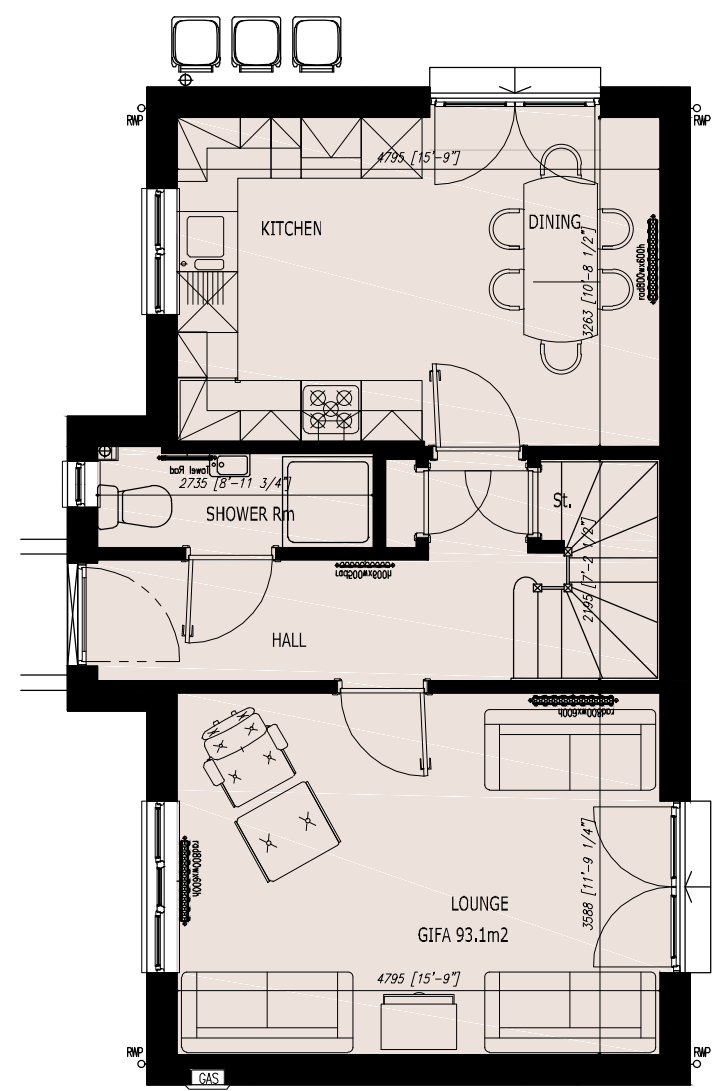

0 5 10
 Ground Floor Plan 1:75

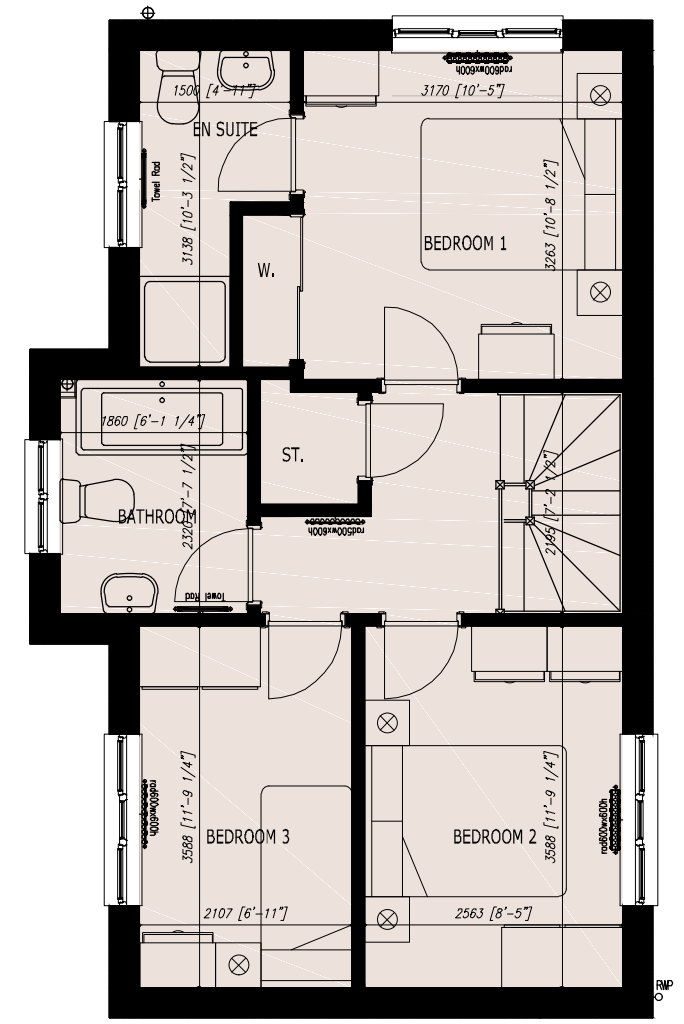

0 5 10
 Upper Floor Plan 1:75

House Type 9
 Option 2

DATE PRINTED 15.03.22
 (PLANNING ISSUE)

REV	DATE
PROJECT	
PROPOSED HOUSING DEVELOPMENT CUMBERNAULD ROAD, HOGGANFIELD GLASGOW	
CLIENT	
DRAWING TITLE	
HOUSE TYPE 9 PLANNING DEPT - A3 PLANS AND ELEVATIONS	
JOB NUMBER	DATE
DRAWING NUMBER	REV
HT9_T2_A3_00	B
DRAWN BY	SCALE



WB-PROPERTIES
 3 Birniehill Rd, Hareshaw
 Cleland, ML1 5GX
 01501 825 324
 07831 111 596
 www.wb-properties.co.uk
 info@wb-properties.com
 sales@wb-properties.co.uk