

Existing 1.3m high timber post and rail fence to remain



Existing 1.3m high timber post and rail fence to remain

Existing 1.3m high timber post and rail boundary fence to remain

Outline of proposed dwelling as detailed on drawing 21.3332-05 shown shaded green

Proposed foul water drainage connected to BioDisc mini sewage treatment plant. Outflow to discharge to drainage field system designed & installed in accordance with manufacturer's instructions

Surface water soakaway constructed in accordance with BRE Digest 365 Min. 5m from proposed dwelling

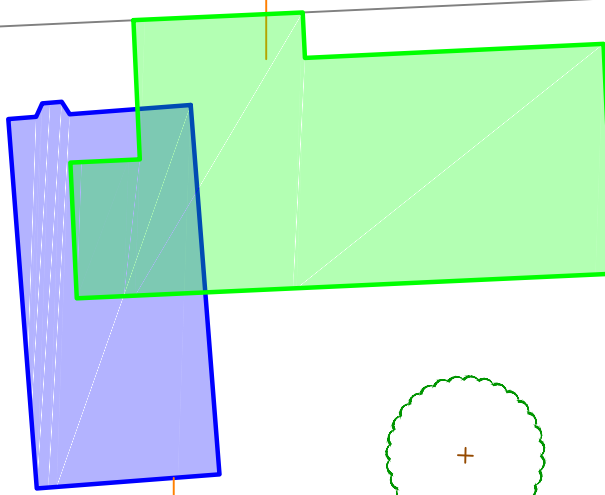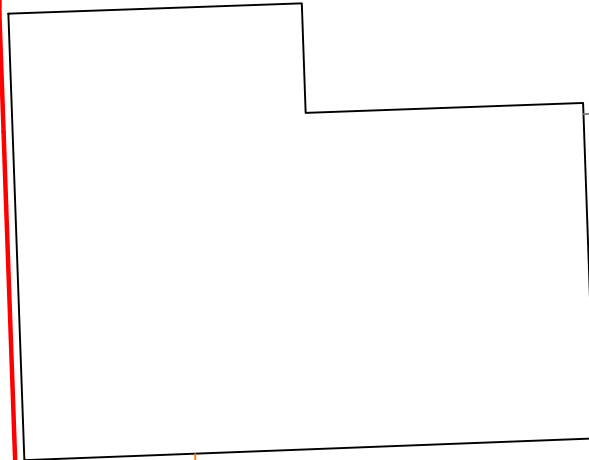

Outline of existing static caravan to be removed from site shown shaded blue

Existing 1.2 m high stock fencing to remain

Existing 1.2 m high stock fencing to remain

General Lane



rev	date	description
A	21/02/22	proposed dwelling repositioned

client
Keith Walton

project
Proposed Dwelling

address
**Melross
General Lane
Melbourne
YO42 4SZ**

drawing title
Block Plan

scale
1:250 @ A3

date
February 2022

drawing No.
21.3332-02

rev.
A