




ELEVATION 1

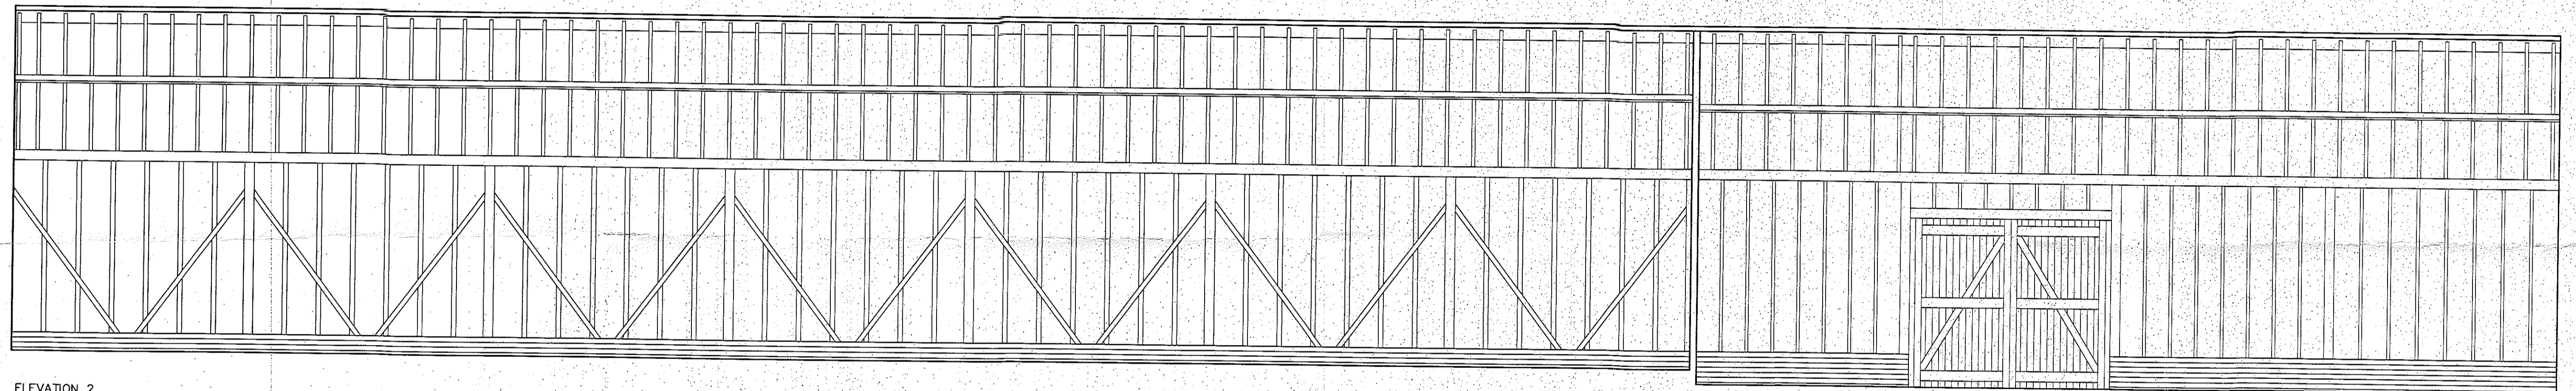

ELEVATION 2

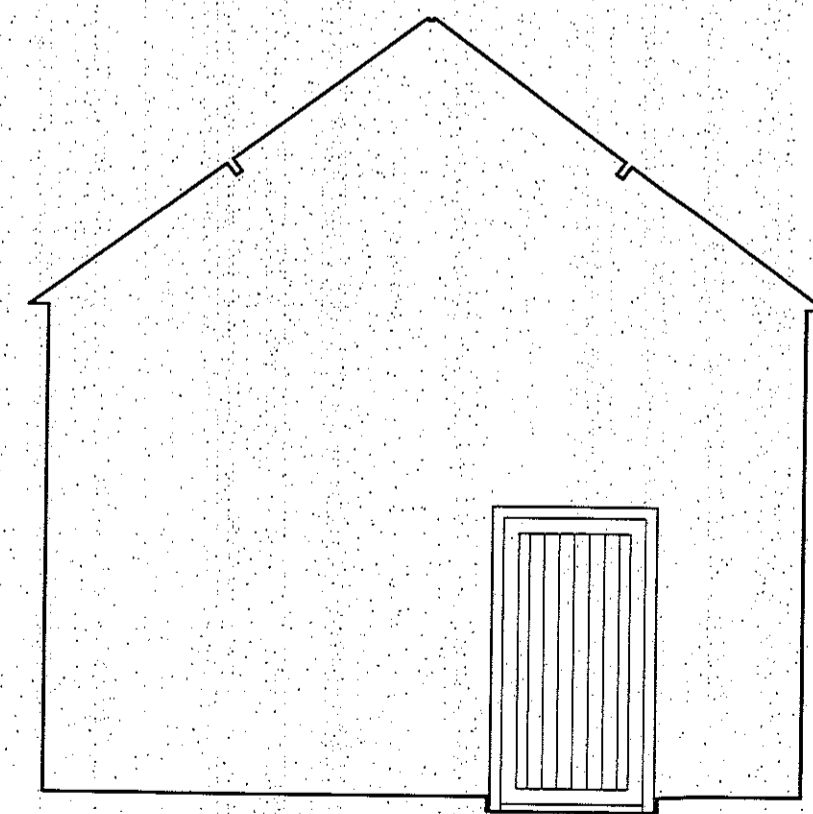

ELEVATION 3

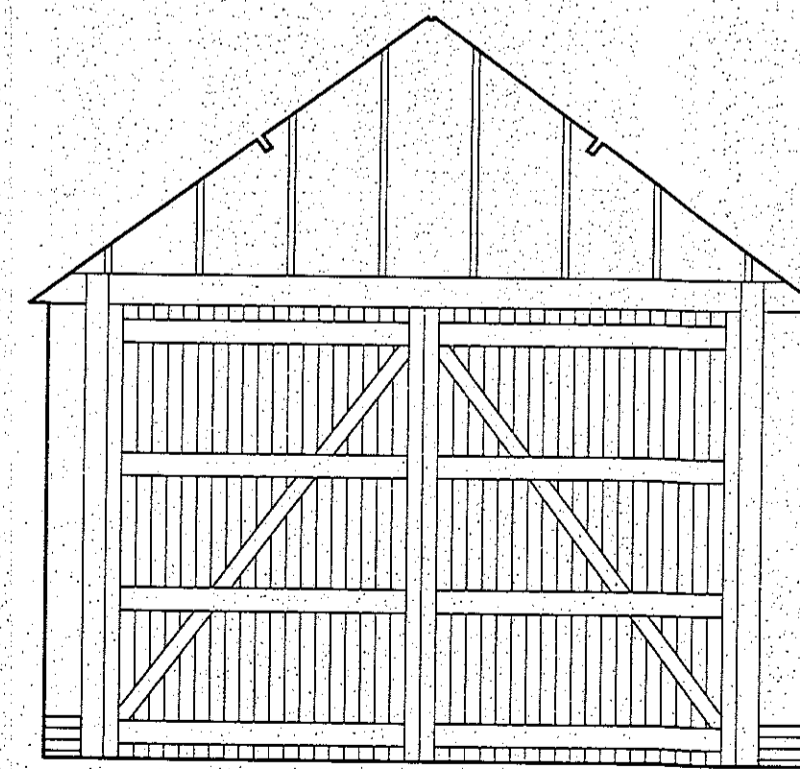

ELEVATION 4

INTERNAL ELEVATIONS 1/50 © A1

dean jay pearce architectural design & planning ltd 2 / 3 Milestone, Hall Street, Long Melford Sudbury, Suffolk, CO10 9HZ T: 01787-378797 E: dean.pearce@live.co.uk		
Project:		
Proposed conversion of existing (part converted) barn.		
Site Address:		
Trucketts Hall, Boxted, Suffolk, IP29 4LJ.		
Applicant:		
Mr & Mrs G Willemsen		
Drawing title:		
SURVEY DRAWING : INTERNAL ELEVATIONS		
scale: 1 / 50 (A1)	drg no:	rev:
date: 07 / 2020	20/64/05	
drawn: djp		
checked:		
<small>Do not scale this drawing. Use figured dimensions only. Contractor to set out all of the works prior to commencement and report any omissions / discrepancies immediately. Scales shown on this drawing are at A1 sheet size.</small>		
<small>This drawing & information are Copyright. ©</small>		