



SECTION 1/50 @ A1

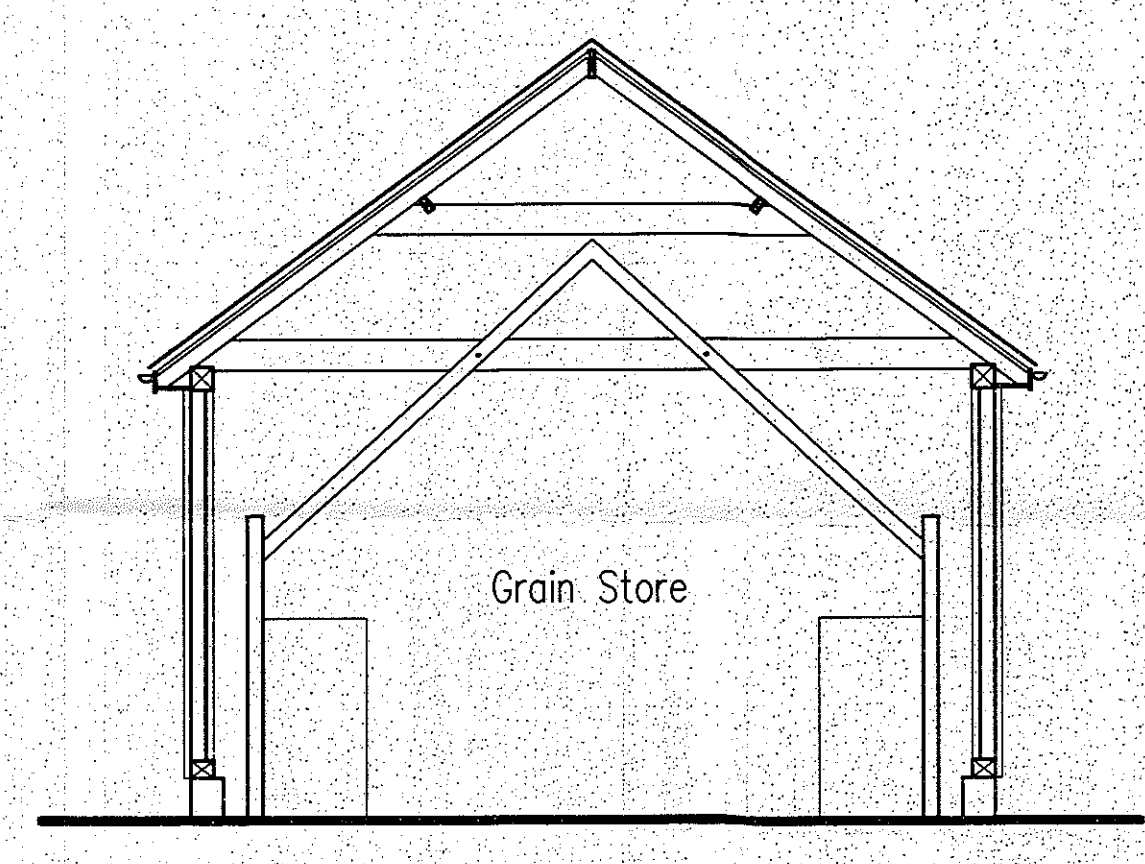

SECTION 1/50 @ A1

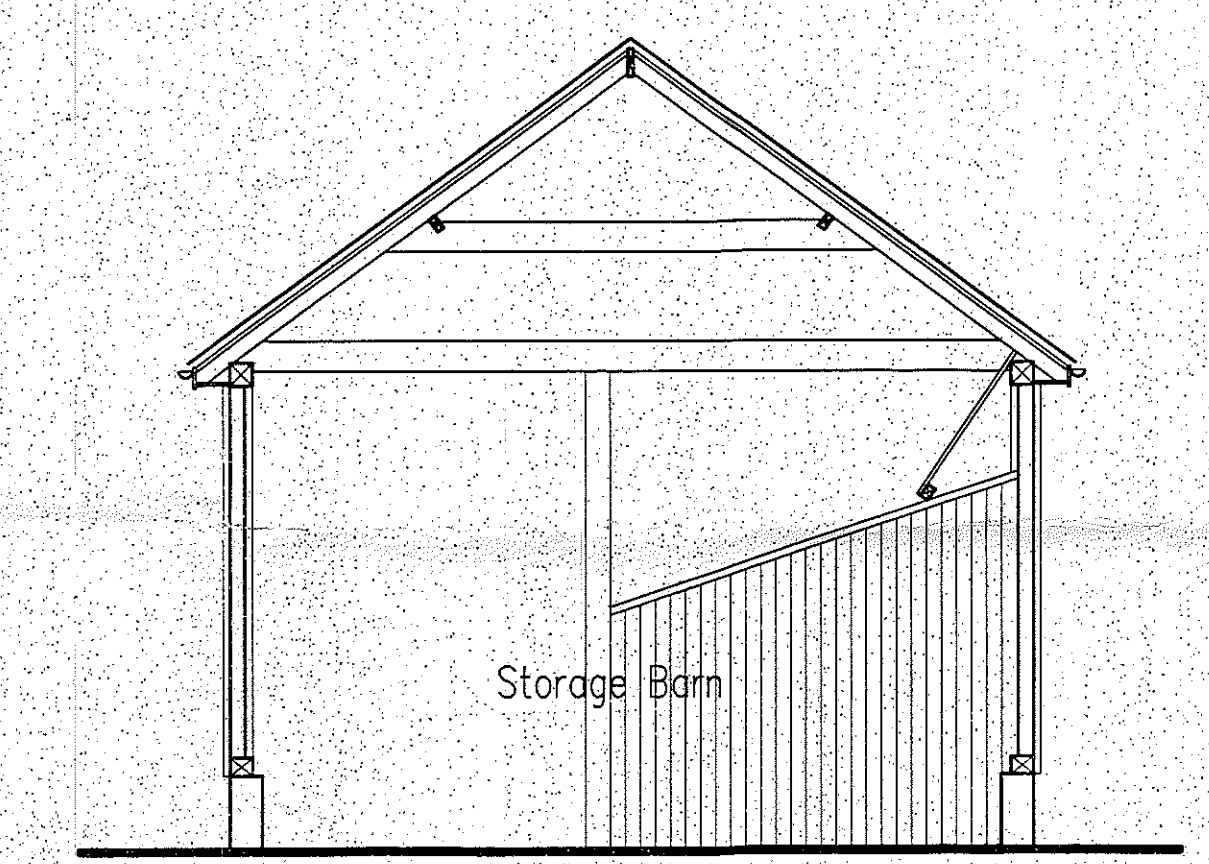

SECTION 1/50 @ A1

GROUND FLOOR PLAN 1/50 @ A1

<p>dean jay pearce architectural design & planning ltd 2 / 3 Milestone, Hall Street, Long Melford Sudbury, Suffolk, CO10 9HZ T: 01787-378797 E: dean.pearce@live.co.uk</p>		
<p>Project: Proposed conversion of existing (part converted) barn.</p>		
<p>Site Address: Trucketts Hall, Boxted, Suffolk, IP29 4LJ</p>		
<p>Applicant: Mr & Mrs G Willemsen</p>		
<p>Drawing title: SURVEY DRAWING : FLOOR PLAN & SECTIONS (SHEET 1)</p>		
<p>scale: 1 / 50 (A1) date: 07 / 2020 drawn: djp checked:</p>	<p>drg no: 20/64/07</p>	<p>rev:</p>
<p><small>Do not scale this drawing. Use figured dimensions only. Contractor to set out all of the works prior to commencement and report any omissions / discrepancies immediately. Scales shown on this drawing are at A1 sheet size.</small></p>		
<p><small>This drawing & information are Copyright. ©</small></p>		