



ADDRESS: 74, HARROWES MEADE, EDGWARE, HA8 8RP.	DRAWING TITLE: EXISTING GROUND FLOOR PLAN			DATE: 18/03/2022
	DRG. NO. - PA/74/E.01	REV:	SCALE - 1:100	DRG. PAPER SIZE: A3

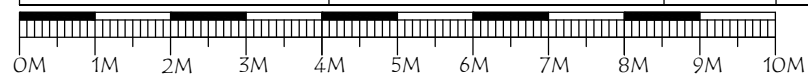

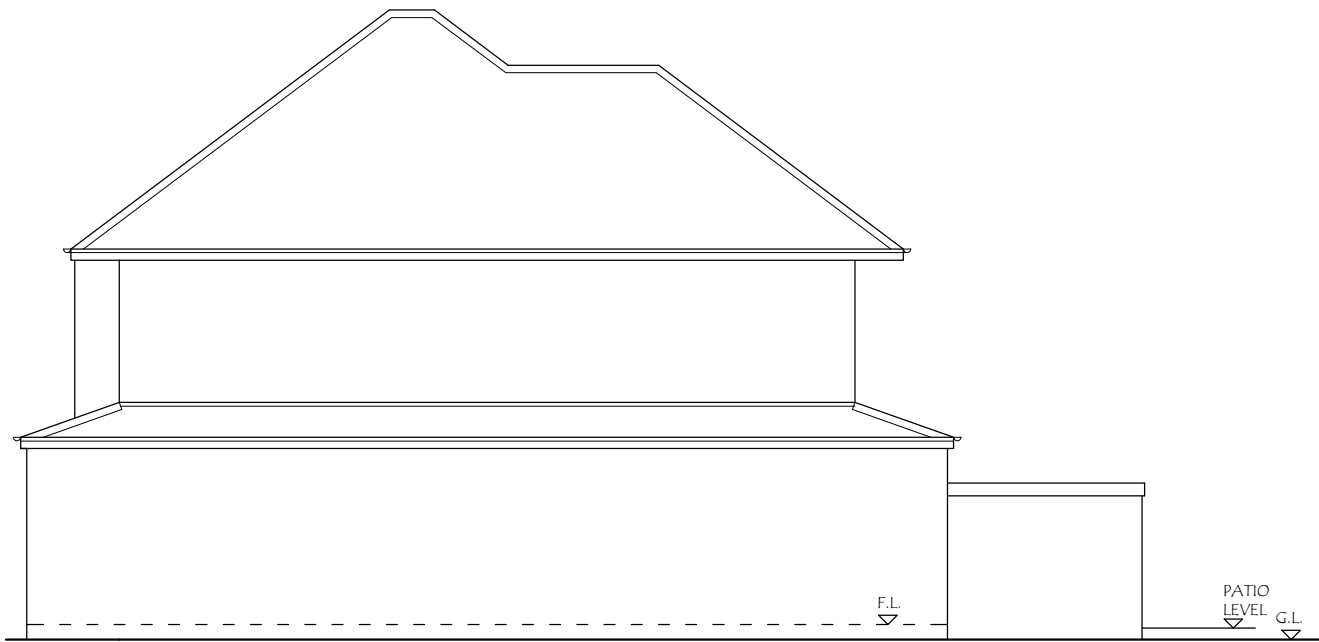

EXISTING SIDE ELEVATION




EXISTING REAR ELEVATION

ADDRESS: 74, HARROWES MEADE, EDGWARE, HA8 8RP.	DRAWING TITLE: EXISTING/PROPOSED ELEVATIONS			DATE: 18/03/2022
	DRG. NO. - PA/74/P.02	REV:	SCALE - 1: 100	DRG. PAPER SIZE: A3

0M 1M 2M 3M 4M 5M 6M 7M 8M 9M 10M

MATERIALS TO MATCH EXISTING AS CLOSELY AS POSSIBLE


NOTE:
PROPOSED EXTENSION IS
SAME AS PREVIOUSLY
APPROVED APPLICATION REF
No. 16/6264/HSE

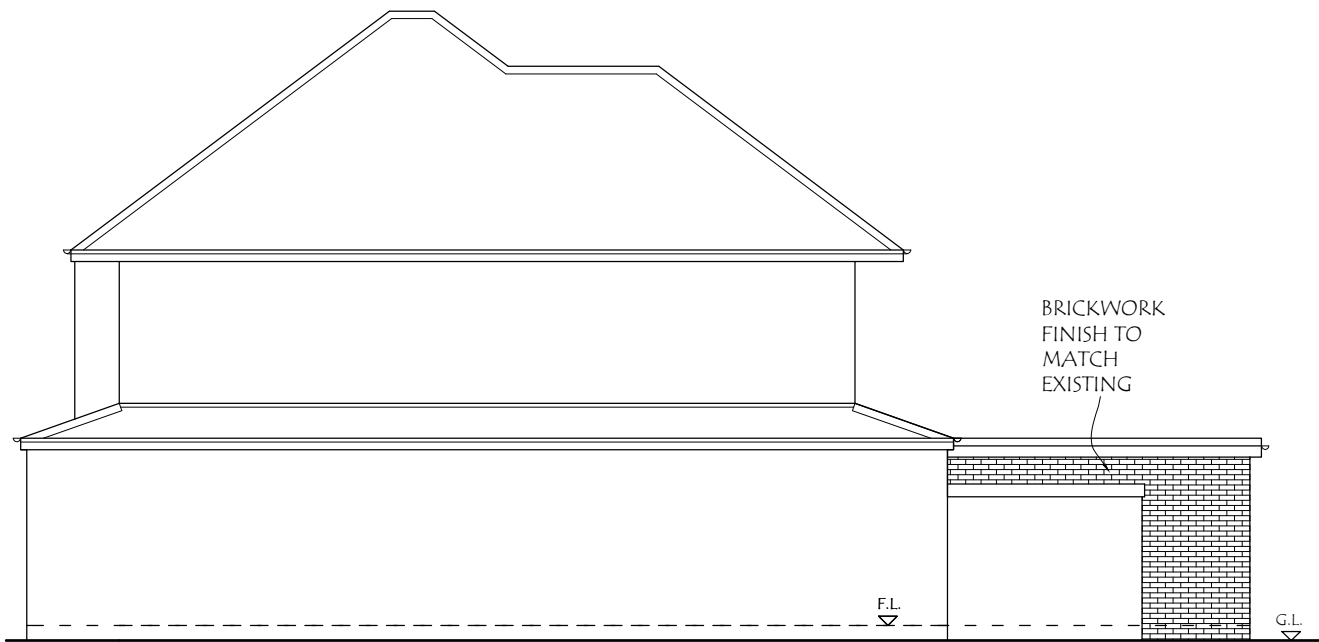

PROPOSED SIDE ELEVATION



PROPOSED REAR ELEVATION

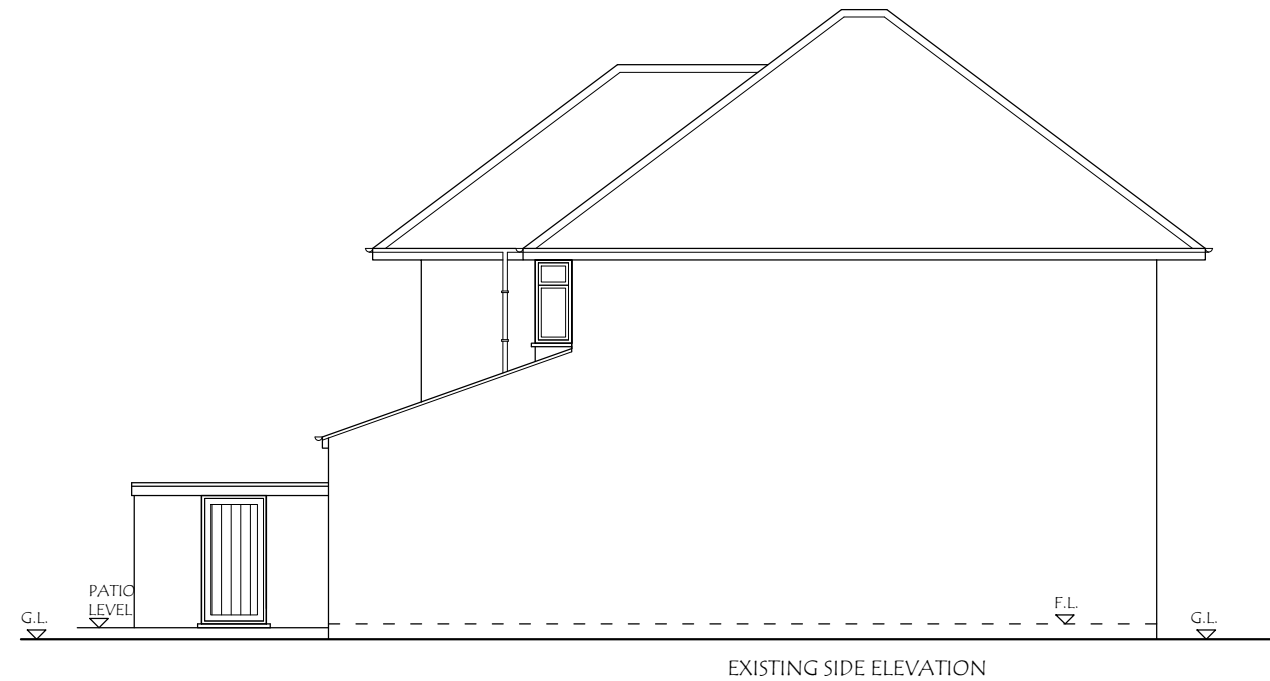


EXISTING SIDE ELEVATION

ADDRESS: 74, HARROWES MEADE, EDGWARE, HA8 8RP.	DRAWING TITLE: EXISTING/PROPOSED ELEVATIONS			DATE: 18/03/2022
	DRG. NO. - PA/74/P.03	REV:	SCALE - 1: 100	DRG. PAPER SIZE: A3


0M1M2M3M4M5M6M7M8M9M10M

MATERIALS TO MATCH EXISTING AS CLOSELY AS POSSIBLE

NOTE:
PROPOSED EXTENSION IS
SAME AS PREVIOUSLY
APPROVED APPLICATION REF
No. 16/6264/HSE

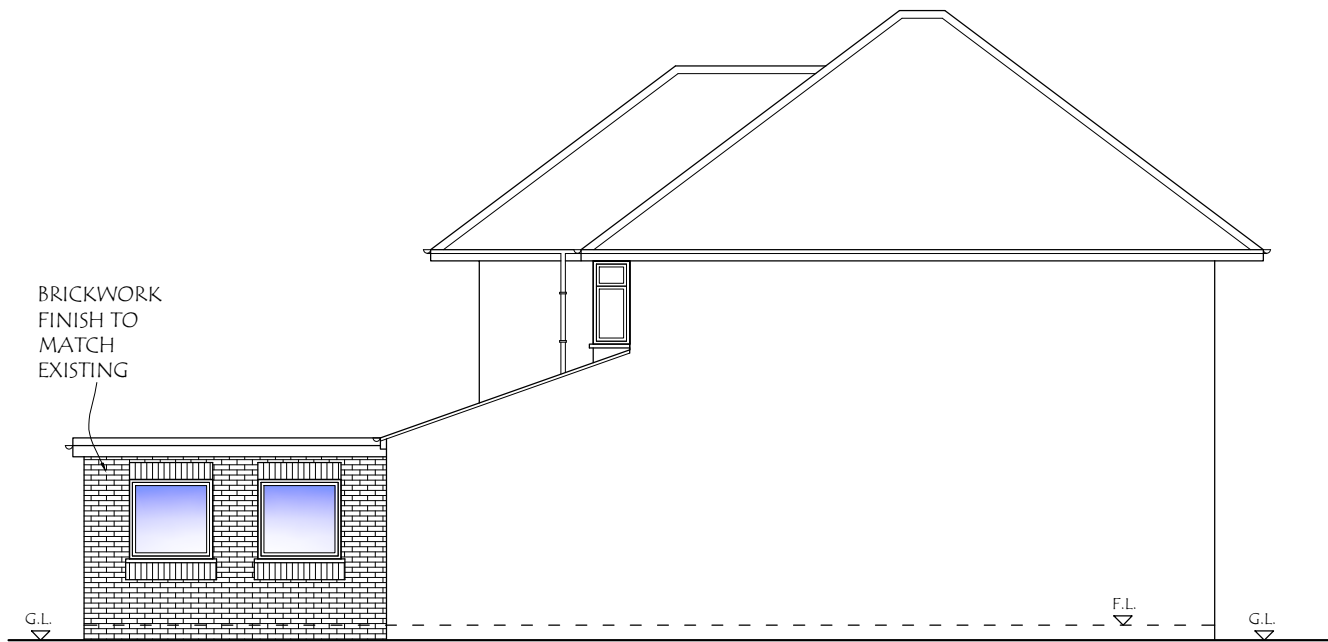

PROPOSED SIDE ELEVATION

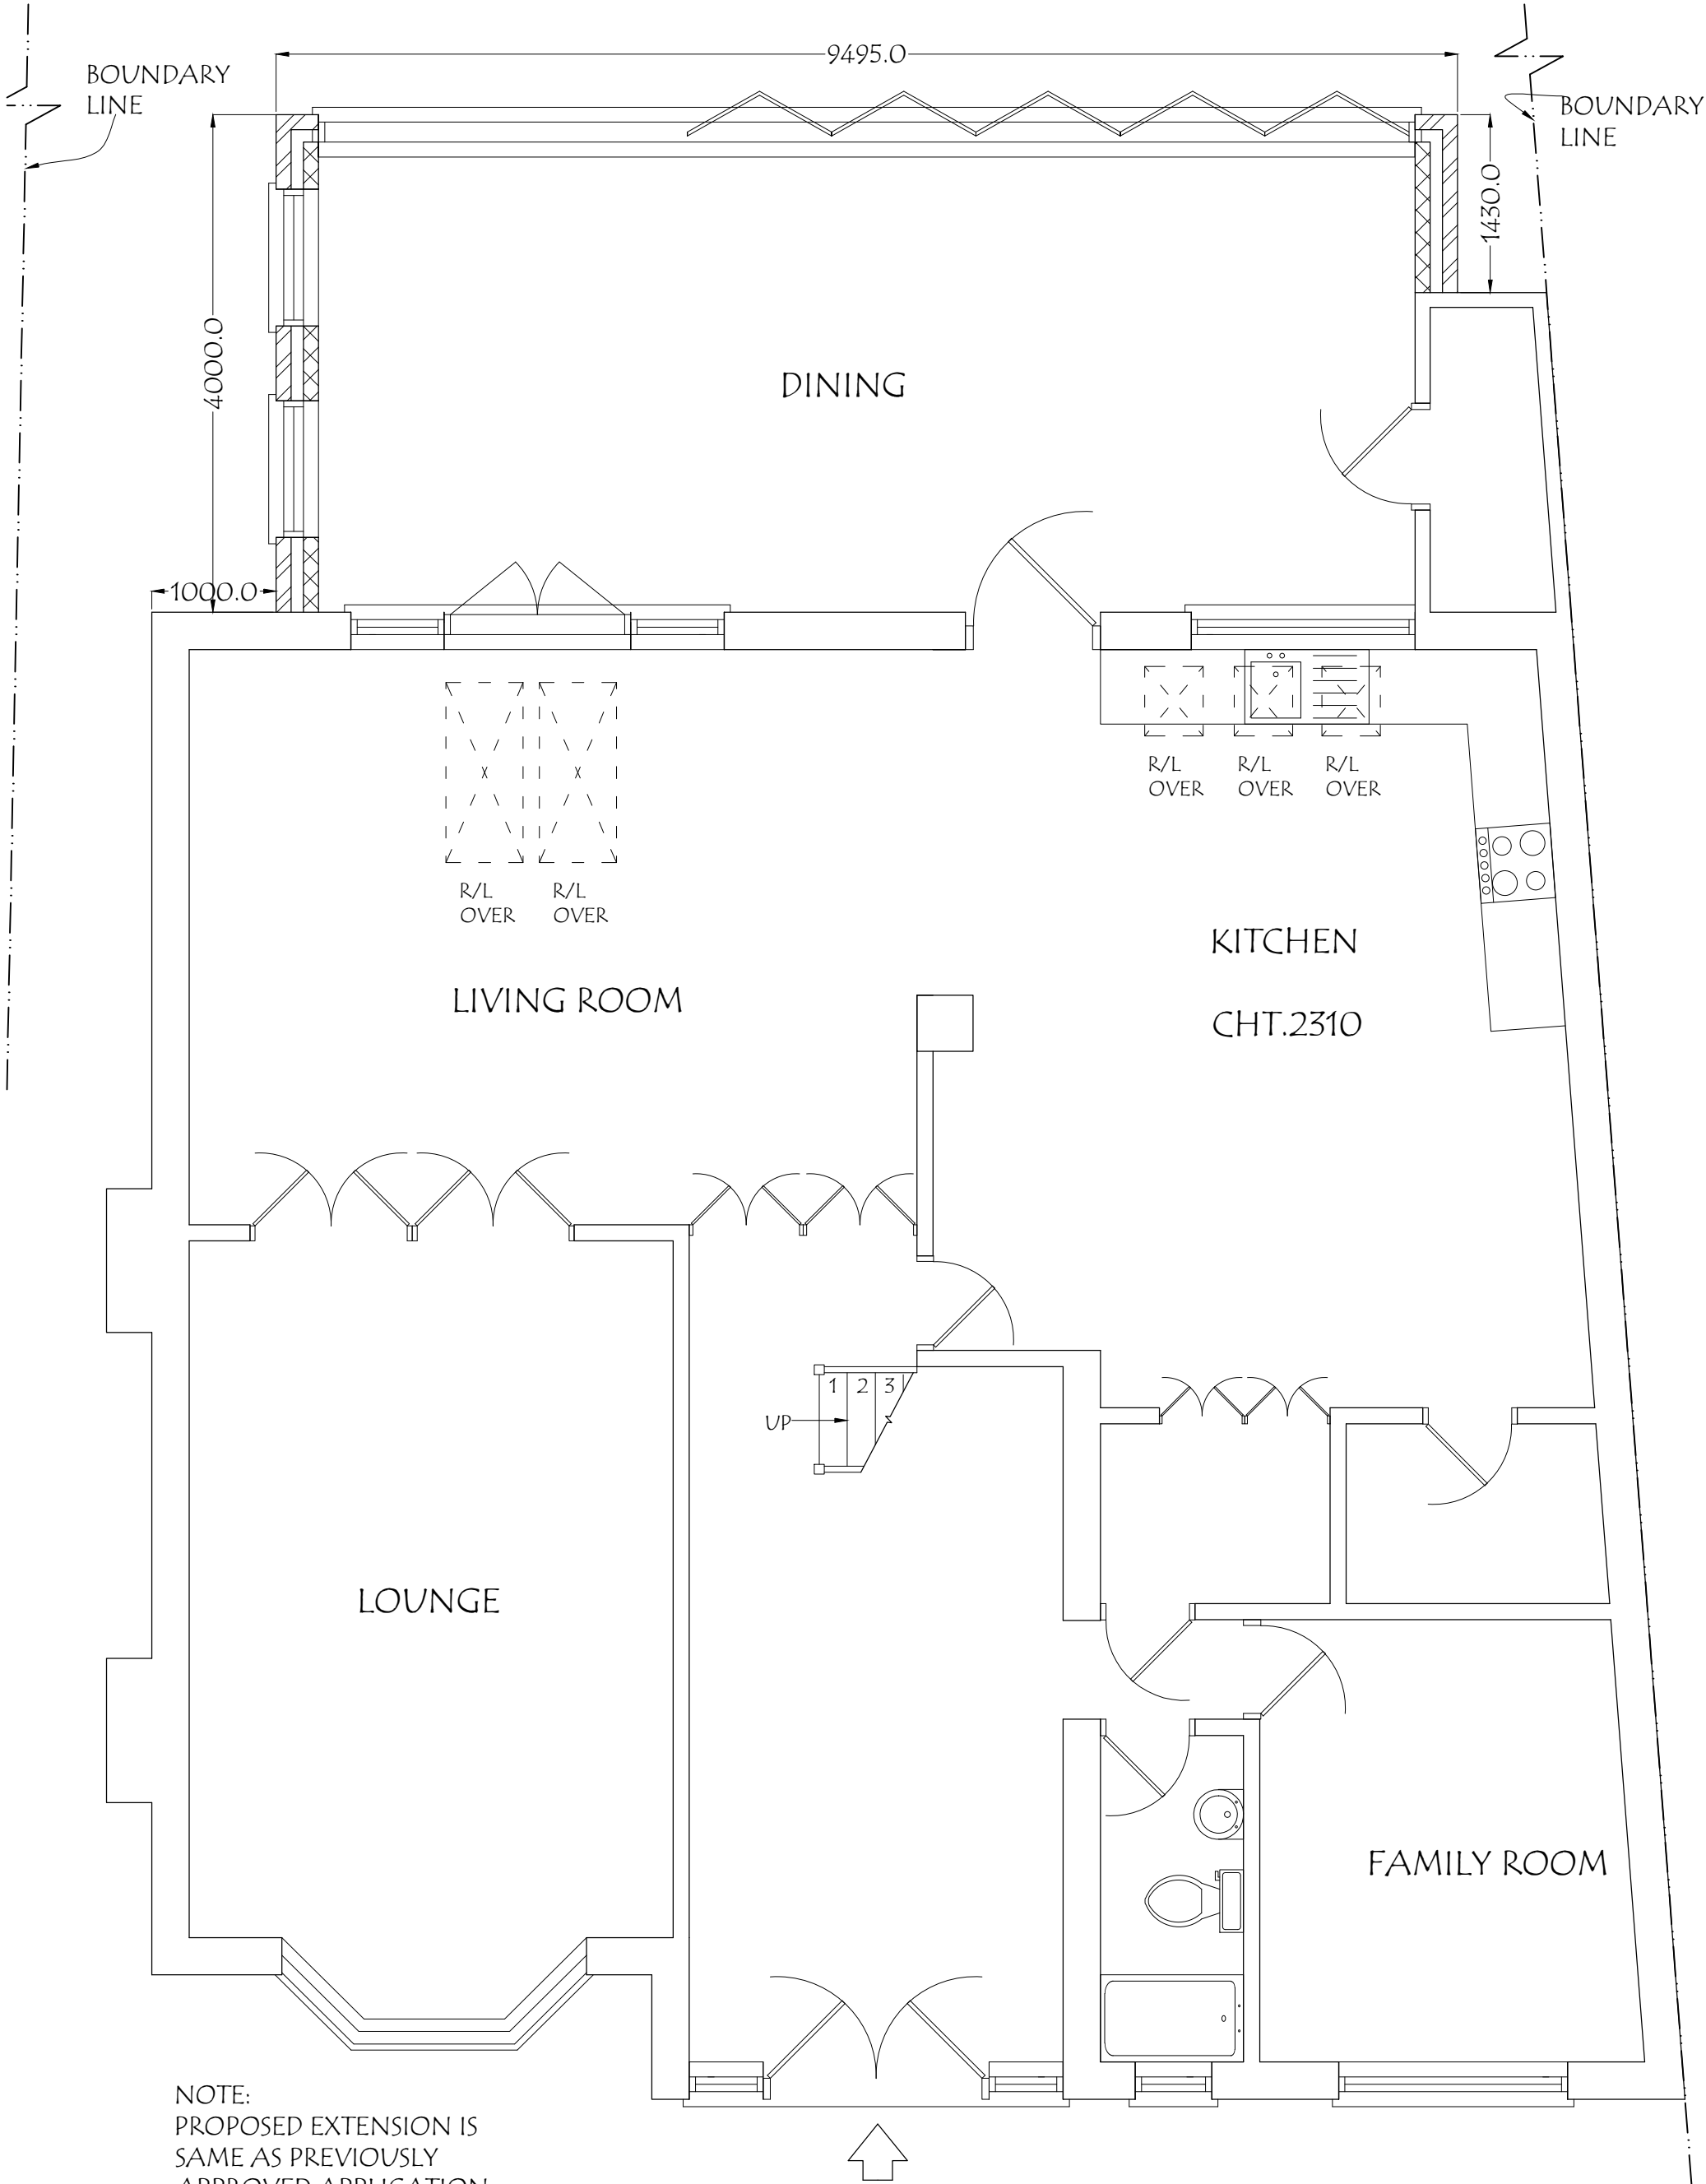

NOTE:
PROPOSED EXTENSION IS
SAME AS PREVIOUSLY
APPROVED APPLICATION
REF No. 16/6264/HSE

ADDRESS: 74, HARROWES MEADE, EDGWARE, HA8 8RP.	DRAWING TITLE: PROPOSED GROUND FLOOR PLAN	DATE: 18/03/2022
DRG. NO. - PA/74/P.04	REV:	SCALE - 1: 50
		DRG. PAPER SIZE: A3

