


SURVEY NOTES

© This survey is copyright and must not be used/copied without written permission.

GRID Local Plane Metric
Aligned Approximate North.

LEVELS Metric Relative to Threshold Level on Southern Barn
Arbitrary Value 50.00m.

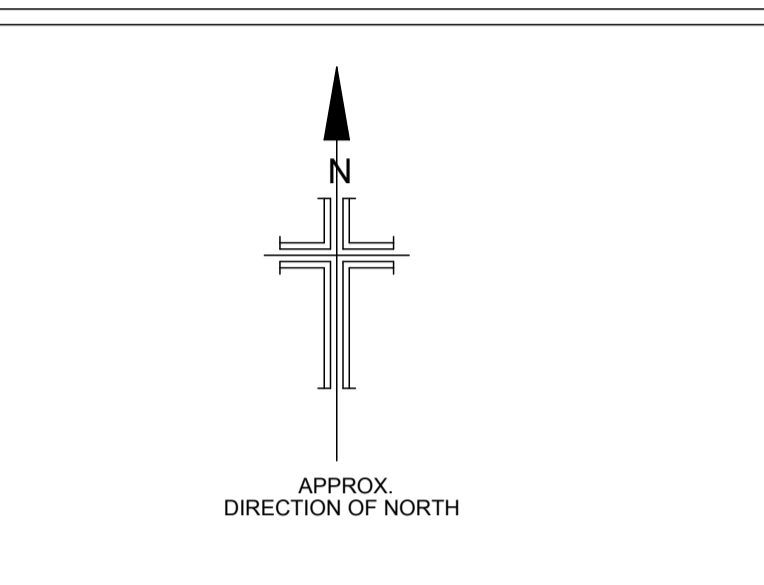

- KEY**
- BH Borehole
 - BM Bench Mark
 - EP Electricity Pole
 - FH Fire Hydrant
 - FHS Fire Hydrant Sign
 - GAS Gas Valve
 - G Gully
 - GP Gate Post
 - IC Inspection Cover
 - IL Invert Level
 - KO Kerb Outlet
 - LP Lamppost
 - MH Manhole
 - STN Survey Station
 - SV Stop Valve
 - TL Threshold Level
 - TP Telegraph Pole
 - W Top of Wall Level
 - WL Water Level
- Top of Batter
 - Bottom of Batter
 - Edge (General)
 - Fenceline
 - Hedgeline
 - Overhead Line
 - Pinkerb
 - Edge of Planting
 - Overhead Cables

PROJECT TITLE

GUNBY HALL FARM

DRAWING TITLE

TOPOGRAPHICAL SURVEY

benchmark

LAND SURVEYS

11 Hollin Gardens Tel 0113 2780915
Leeds LS16 5NL Mob 0797 996 0689

FILE NAME	SCALE	
3322	1:200	
DRAWN	DATE	CHECKED
DK	12/2/20	CR
DRAWING	REVISION	DATE
BM3322/01		