




FRONT

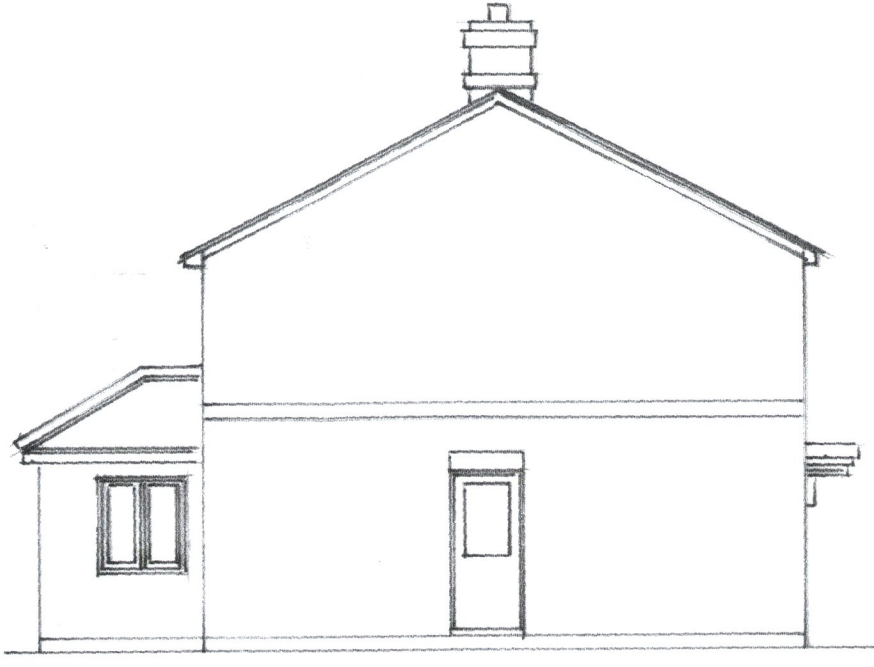

SIDE



REAR



SIDE



ALTERATIONS TO PROVIDE SECOND FLOOR	
SITE: 1, FITZ WALTER RD., FLITCH GREEN	
LITTLE DUNMOW	
CLIENT: MRS. N. PHILLIPS	
EXISTING ELEVATIONS	
SCALE 1:100	022/816-1