




FRONT

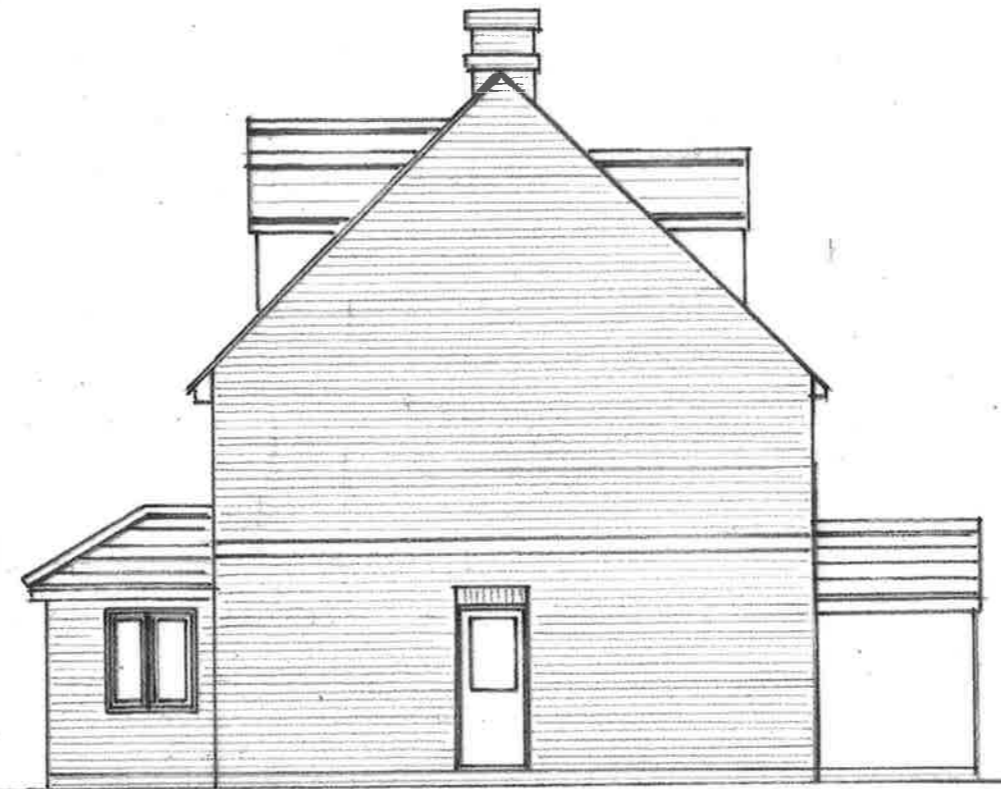

SIDE



REAR



SIDE

ALTERATIONS TO PROVIDE SECOND FLOOR	
SITE: 1, FITZWALTER RD., FLITCH GREEN, LITTLE DUNMOW	
CLIENT: MRS N. PHILLIPS	
PROPOSED ELEVATIONS	
SCALE 1:100	022/816-2

