
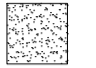
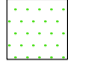




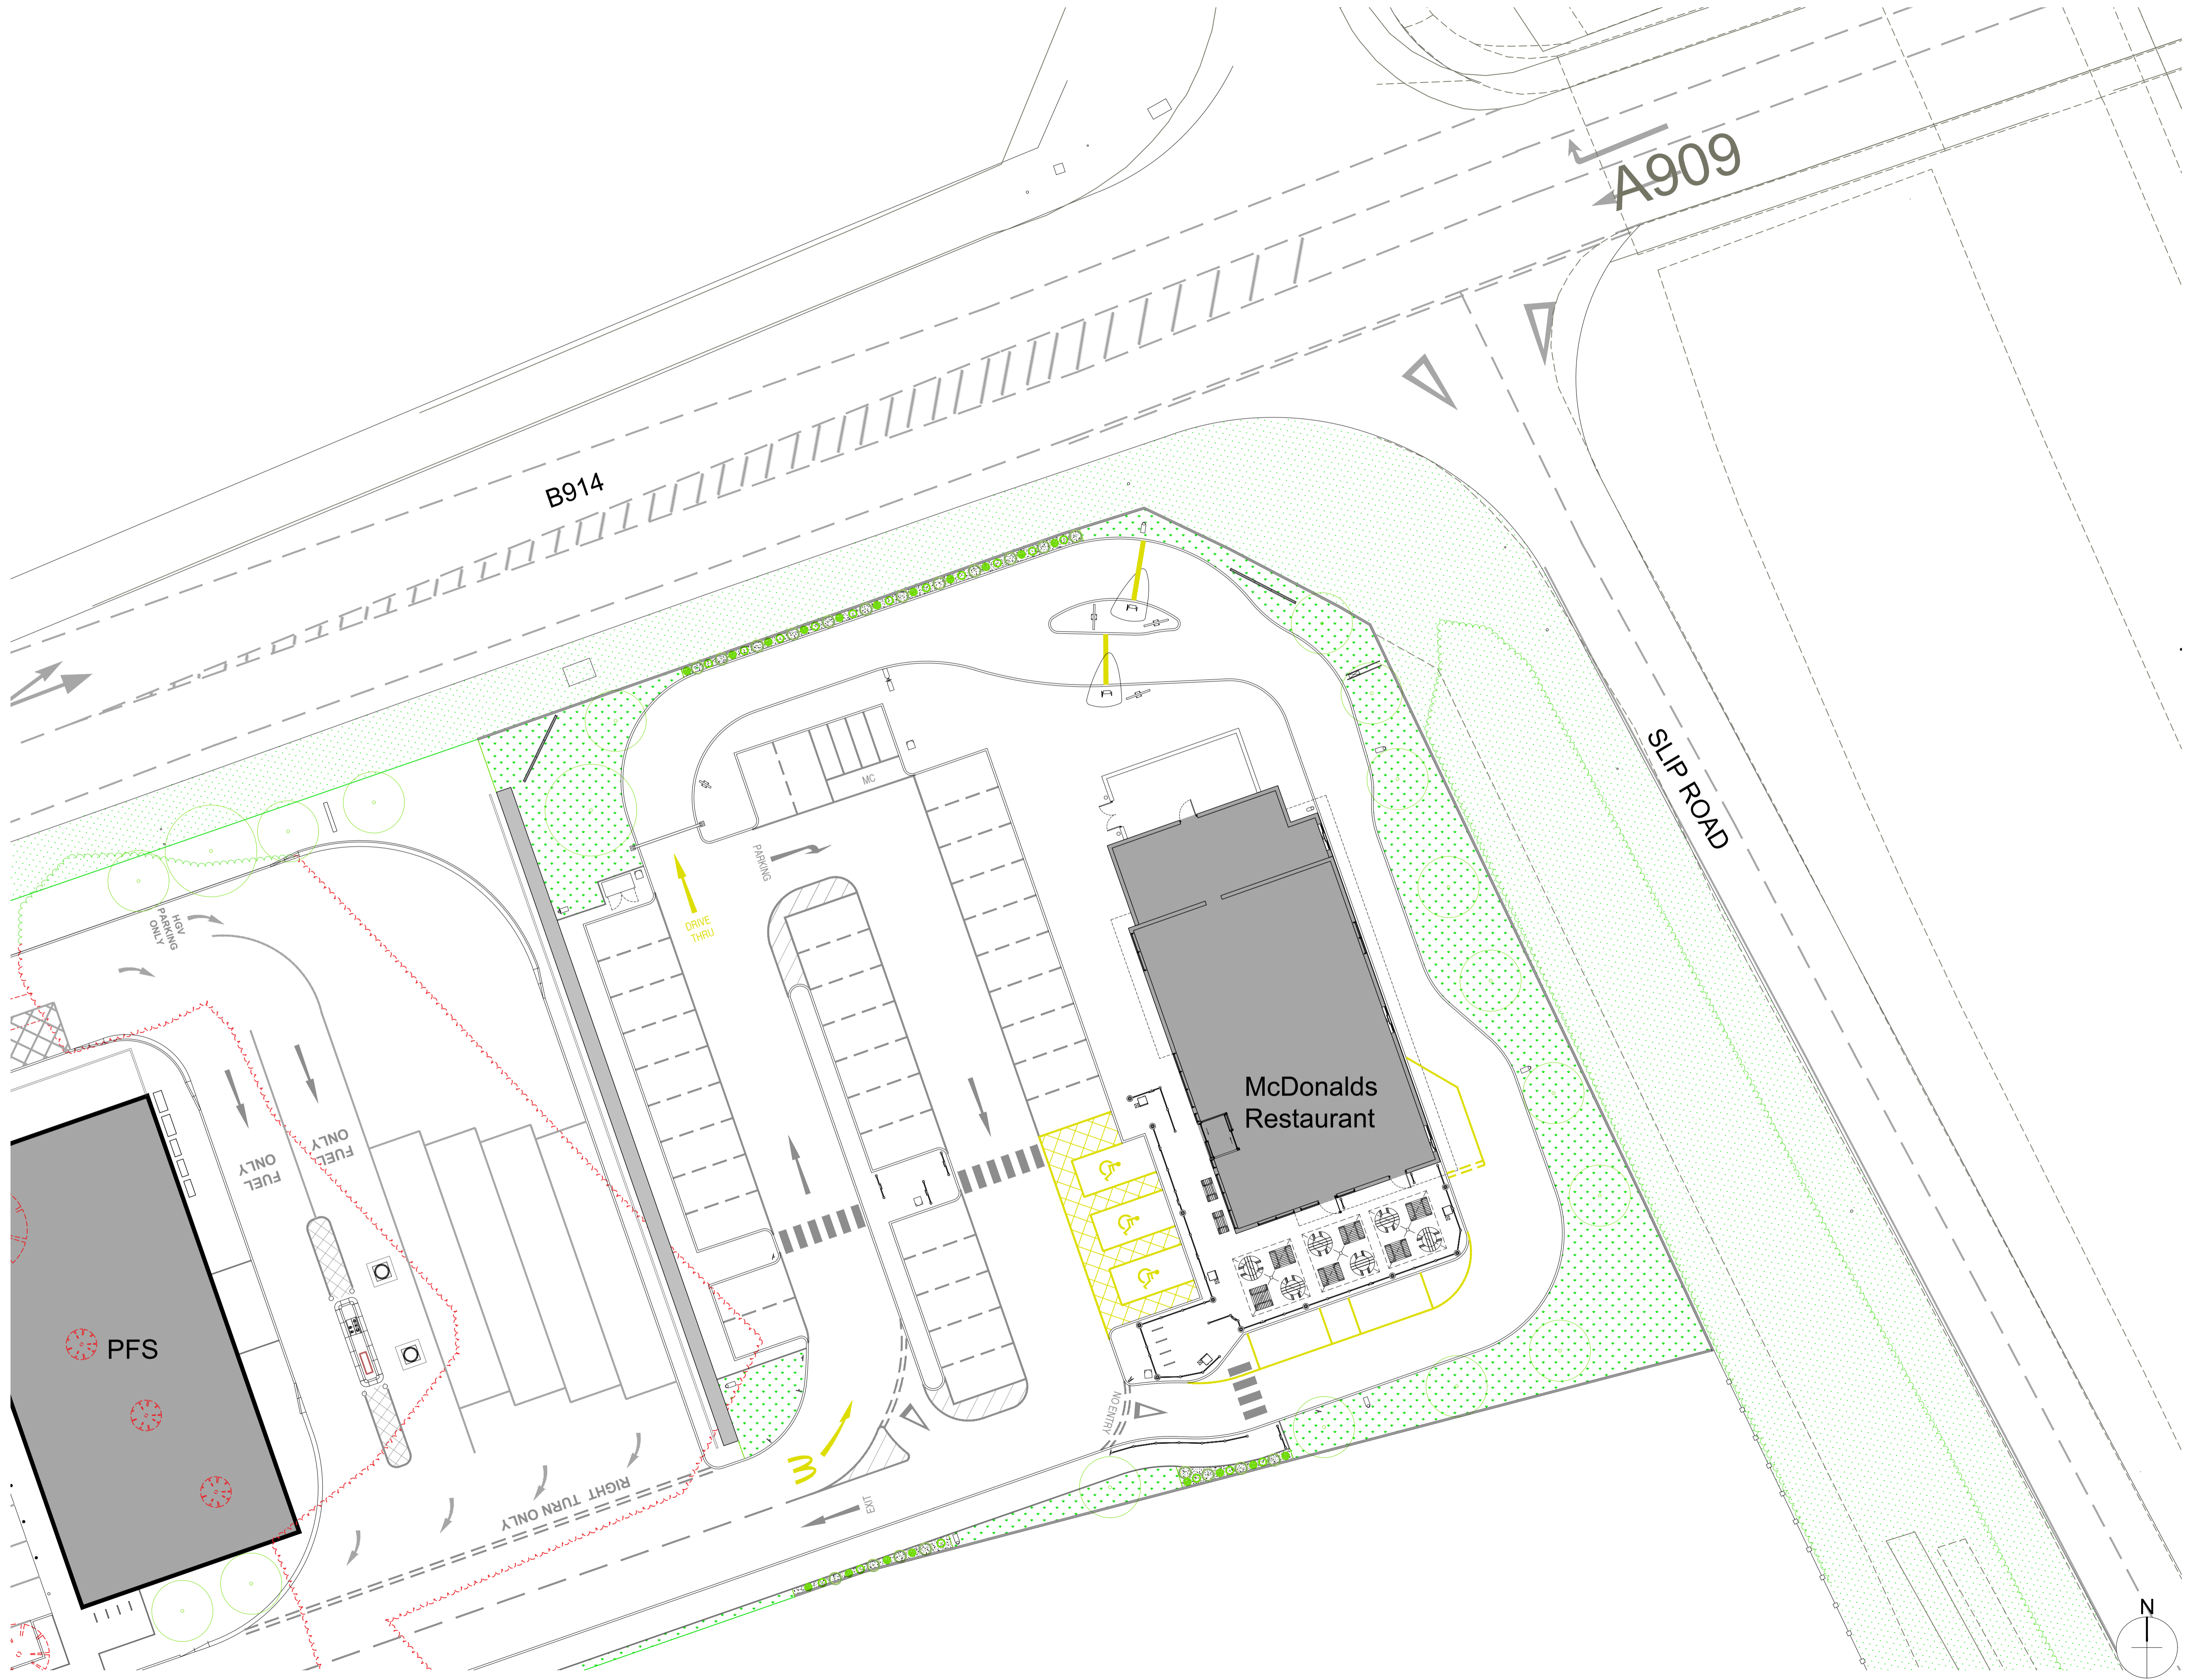


**Notes:**  
 All drawings to be read in conjunction with all other drawings as noted on issue sheet.

- Proposed Site Finishes:**
-  Cultivated turf
  -  Plum Slate over Geotextile membrane @ 75mm depth with gravel board edge.
  -  Existing areas of soft landscaping to be retained.
  -  Proposed planting. See Landscape Architect's drawing for further detail.
  -  Existing Trees and plants to be retained
  -  Existing Plants and Trees to be removed
  -  Proposed Trees



REV.	DATE	DESCRIPTION	DRAWING REVISIONS	BY	CHECKED
P1	20.10.2020	Team relocated			

**GENERAL NOTES:**  
 All works are to be undertaken in accordance with the Building Regulations and the latest British Standards.  
 All proprietary materials and products are to be used in accordance with the manufacturer's recommendations.  
 All dimensions to be checked on site prior to construction.  
 All risks assessed to comply with the designer's responsibility under the Construction (Design Management) Regulations 2015.

PROPOSED DEVELOPMENT AT: M90, J4  
 STORE No: NB8353  
 KELY, File KY4 QJR

ON BEHALF OF: McDonald's Restaurants Ltd  
 DRAWING TITLE: Site Layout Plan Landscape

DRAWN BY: BV  
 CHECKED BY: [ ]  
 SCALE & SIZE: 1:200@A1  
 DATE: Oct 2020  
 DRAWING NO: 8138-SA-8353-P007 P1

NG100