




Do not scale from drawing (apart from the planning department). All dimensions/levels must be checked on site by a contractor/third party prior to commencement. Any discrepancies must be reported to us in writing before proceeding. All works are copyright protected and must not be copied or transmitted without our prior written permission. Copyright infringements shall be legally enforced and pursued. Works should not commence before a Planning/Building Control approval is received. Client bears full responsibility for any resulting alterations due to commencement of works prior to an approval.

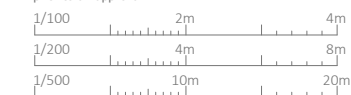

Date	Rev.	Details

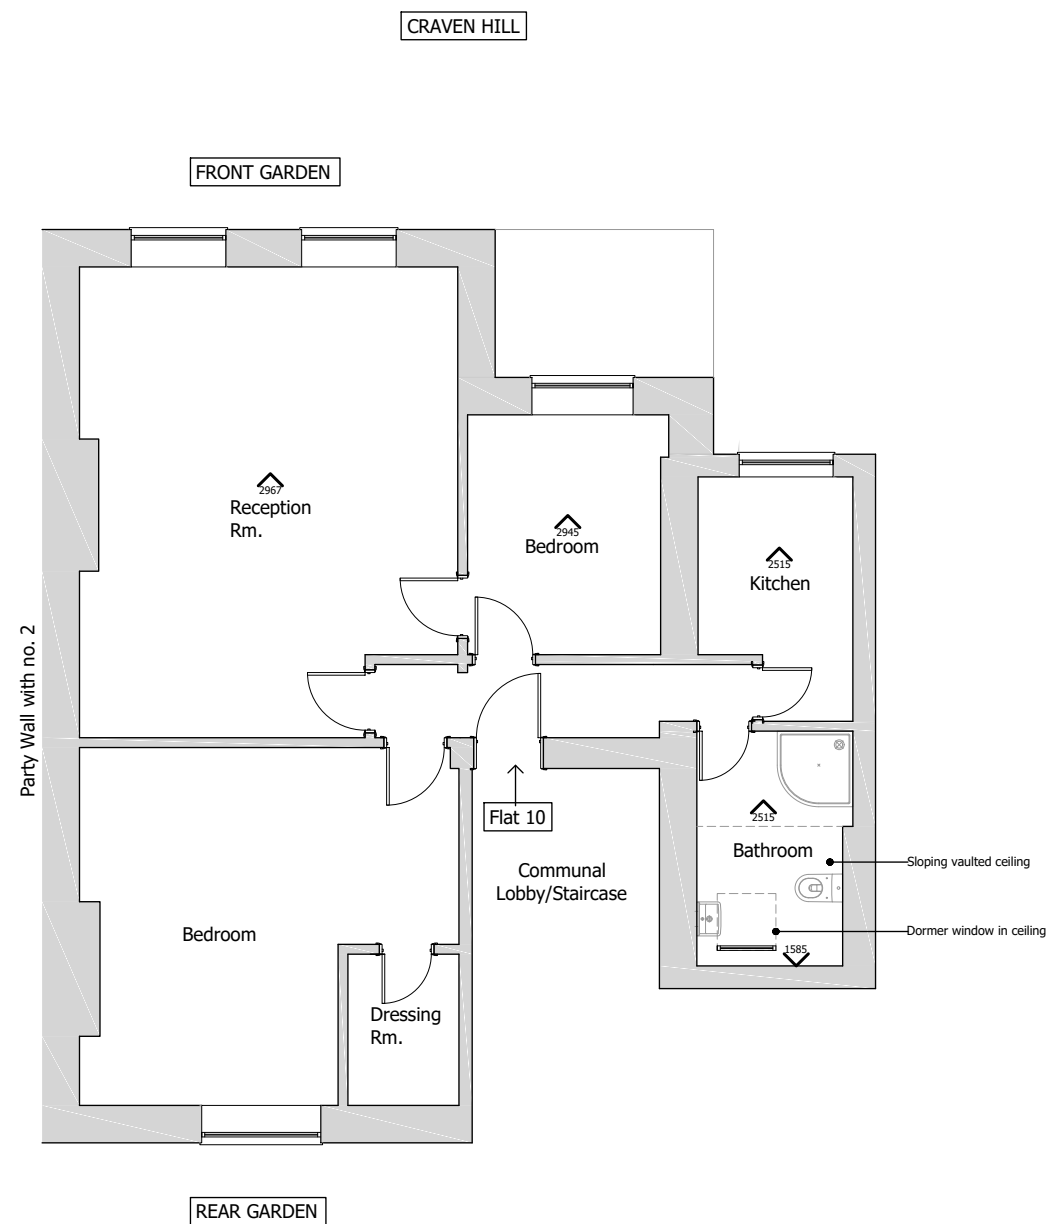

PREVIOUS FLOOR PLAN

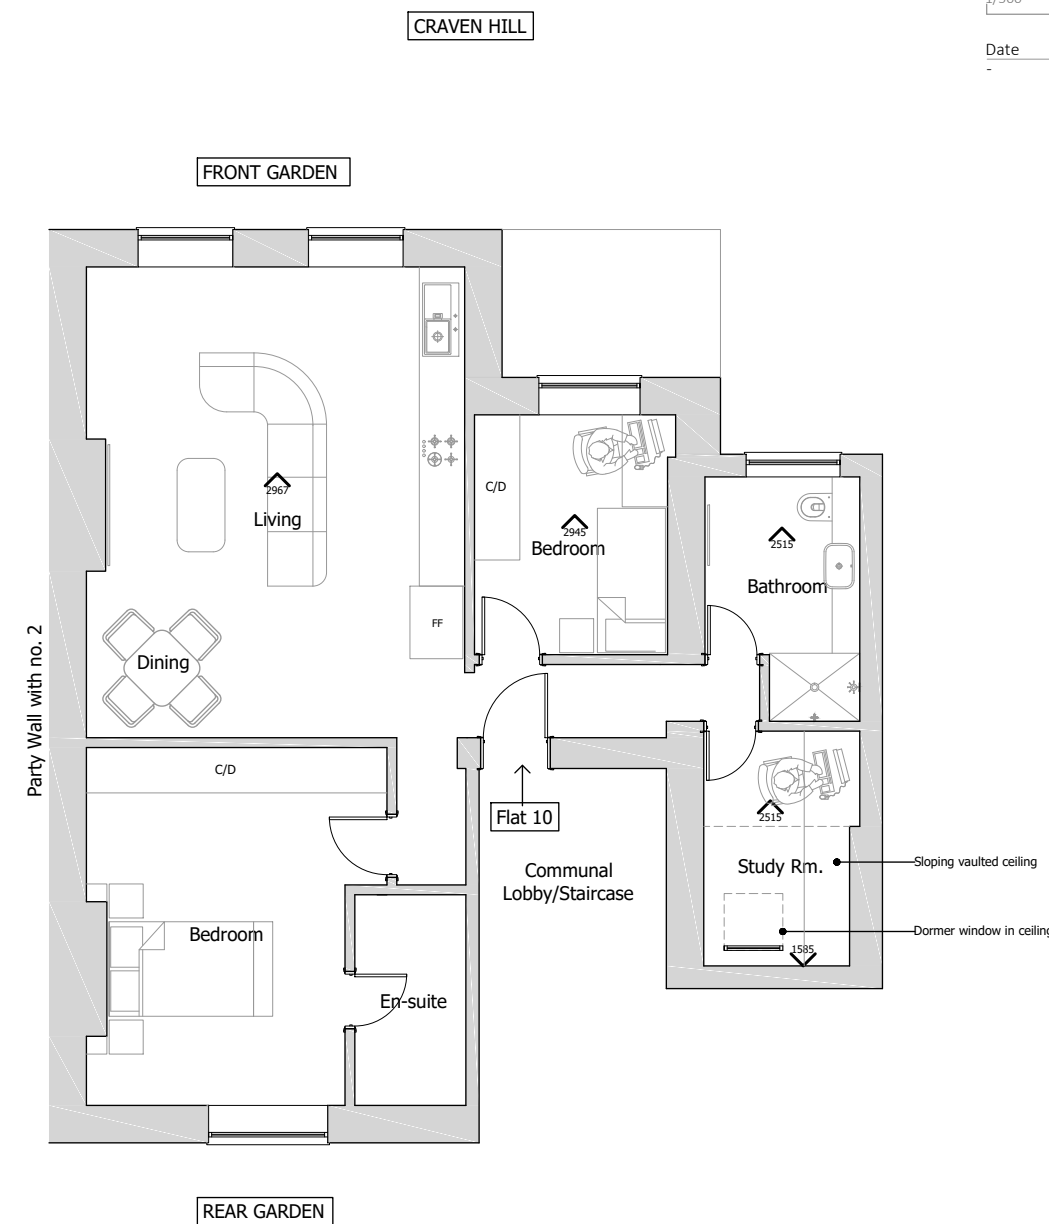

CURRENT EXISTING FLOOR PLAN

PROJECT.	Internal Alterations		
ADDRESS.	Flat 10, 4 Craven Hill London W2 3DS		
DRAWING.	Existing & Proposed GA	DATE.	11/2021
REV.	SCALE.1/100	PAGE. 01	PAPER. A3

BLUEPRINT VISTA ARCHITECTURE	Architecture + Interiors + Planning + Engineering		Unit 1 Cowley Mill Trading Estate Longbridge Way, Uxbridge UB8 2YG
	T +44 (0) 7973 663 706 E info@blueprintvista.co.uk W www.blueprintvista.co.uk		