

ALL DIMENSIONS TO BE CHECKED ON SITE BY THE CONTRACTOR, ANY DISCREPANCIES TO BE REPORTED TO SJP ARCHITECTURAL CONSULTANTS BEFORE CONSTRUCTION. ALL CONSTRUCTION TO BE CARRIED OUT IN ACCORDANCE WITH RELEVANT TRADE AND PROFESSIONAL STANDARDS AND GUIDELINES. DRAWINGS TO BE READ IN CONJUNCTION WITH SPECIFICATION.

DRAWING ISSUE PLANNING APPLICATION

DWG REFERENCE GORINGE_BSI6 5RN.DWG

NOTE:

■ DENOTES EXISTING STRUCTURE


REVISIONS:

PROJECT TITLE:
 PROPOSED FIRST FLOOR SIDE
 EXTENSION AND LOFT CONVERSION AT
 9 PEACHE ROAD,
 DOWNEND,
 BRISTOL,
 BSI6 5RN


DRAWING NAME:
 SITE LOCATION PLAN

DWG NO: PA22/205/01

SCALE: 1:1250 @ ISO A3 DATE: MAR' 22

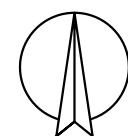

SITE LOCATION PLAN 1:1250

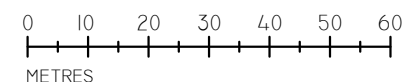

SJP ARCHITECTURAL
 CONSULTANTS
 THE RESIDENTIAL SPECIALISTS

WWW.SJP-ARCHITECTURE.CO.UK
 INFO@SJP-ARCHITECTURE.CO.UK
 77c NORTH STREET, DOWNEND,
 BSI6 5SE.
 OFFICE: 0117 329 2060
 MOBILE: 0785 007 6921