




PROPOSED FRONT ELEVATION

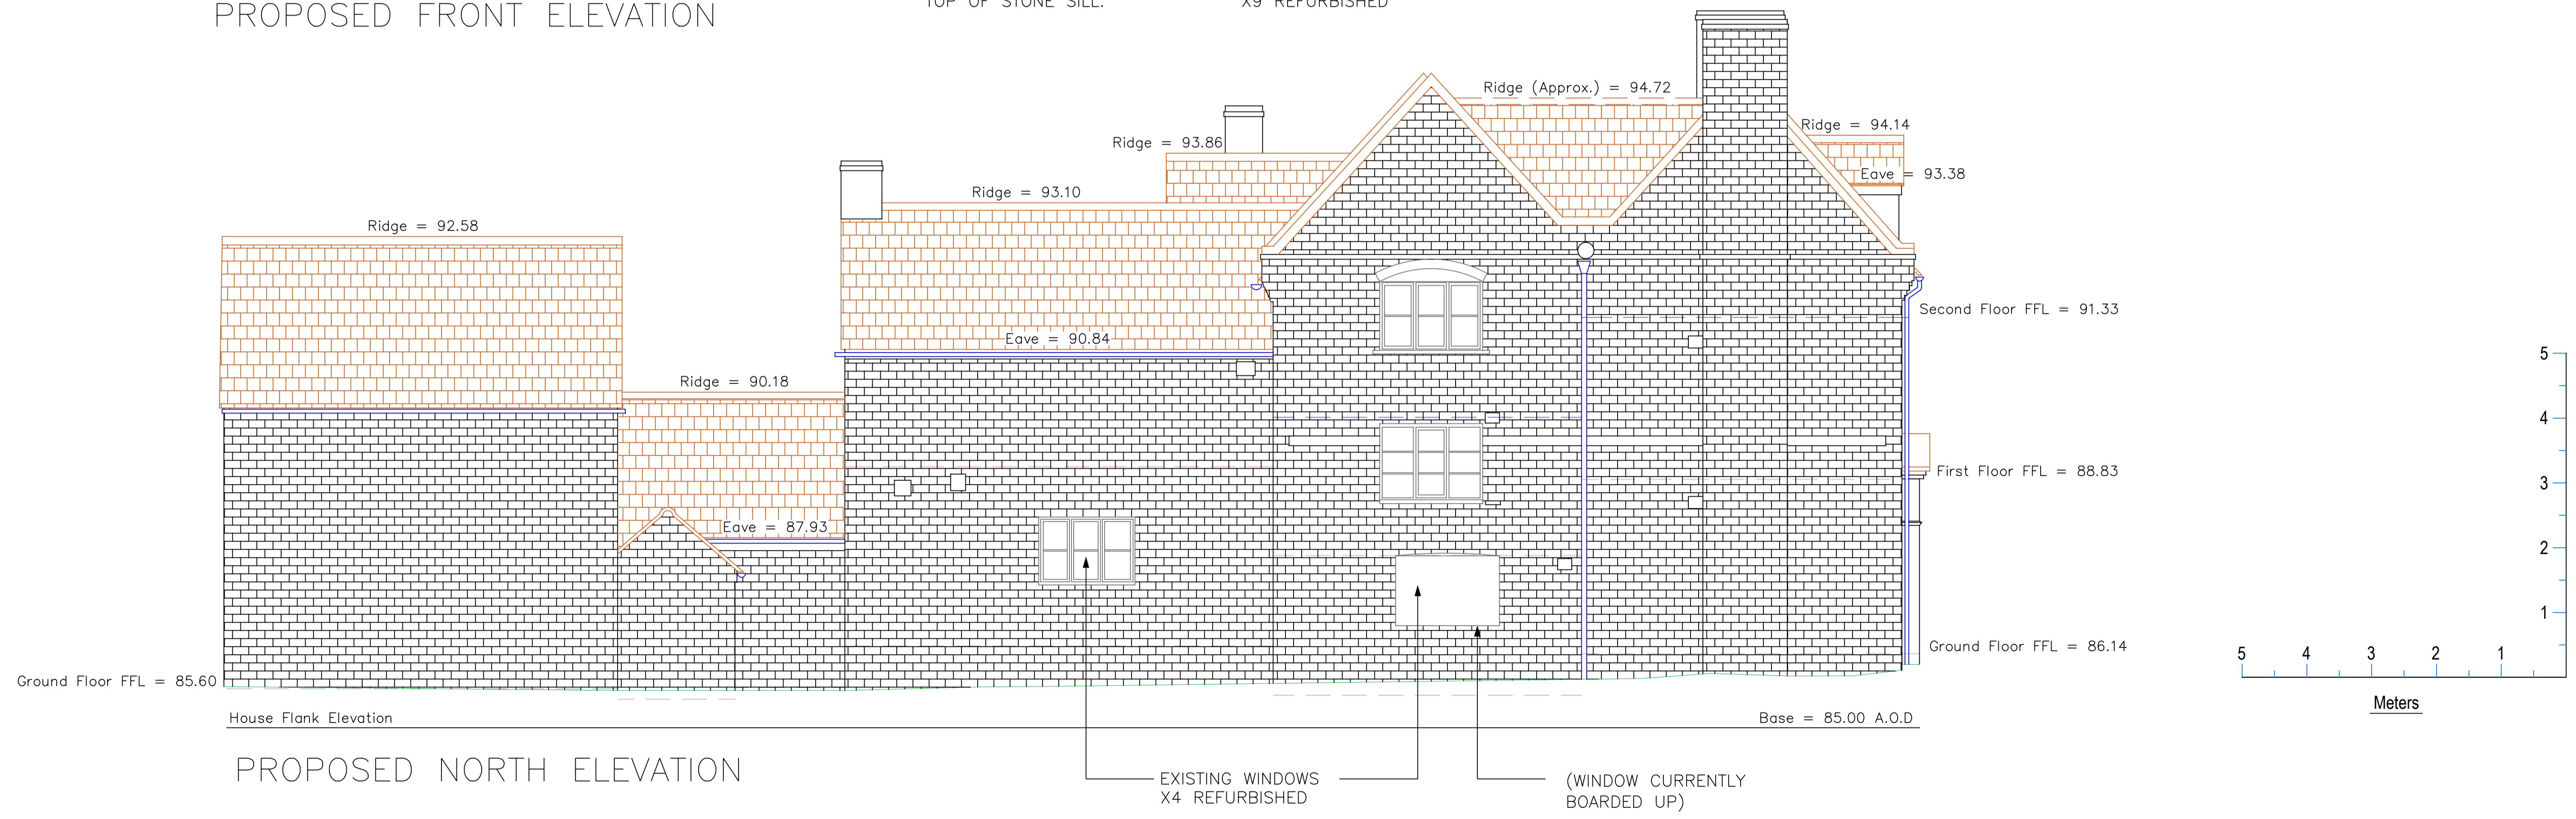

PROPOSED NORTH ELEVATION