



section AA

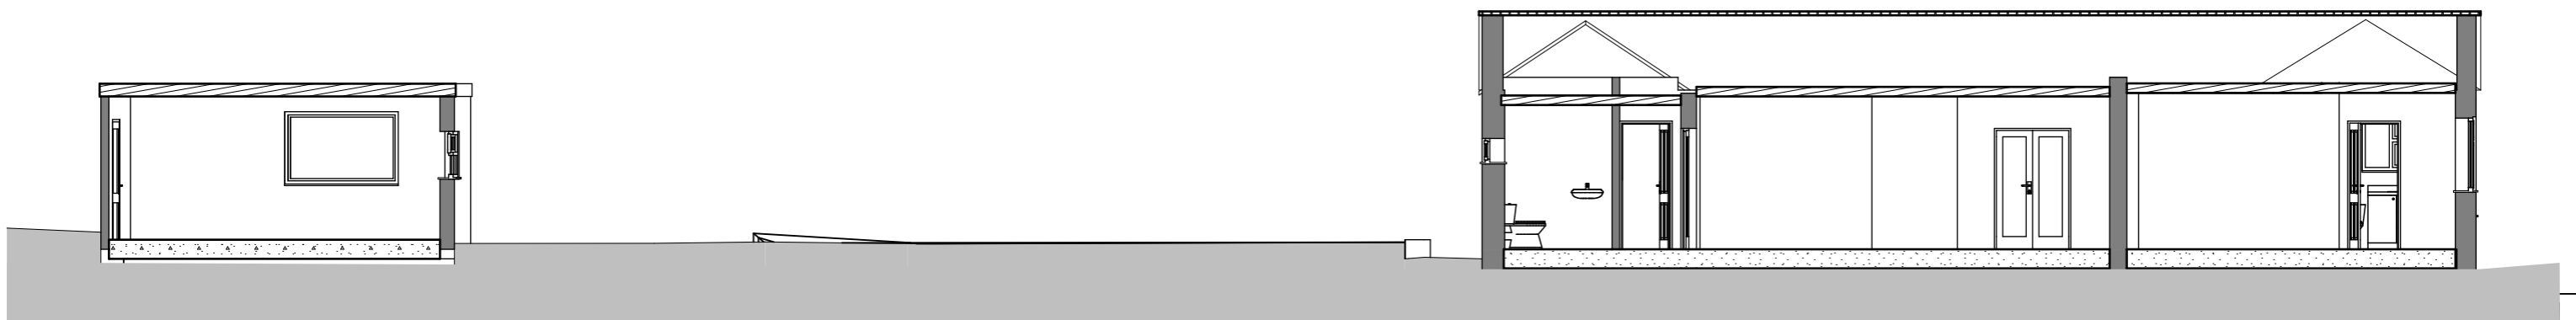

section BB



section CC

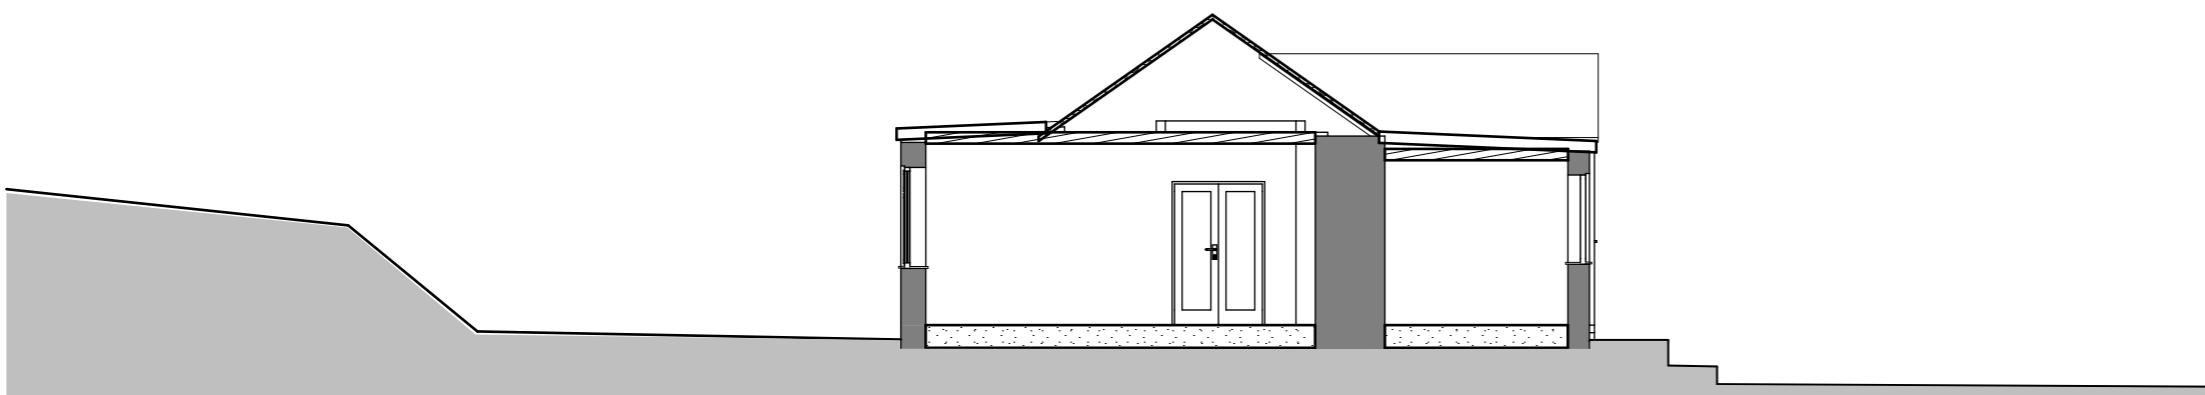

key plan

